

Y:\PENMARK MANAGEMENT\CLEARFIELD SQUARE\2022-05 INSPECTION\ROOF PLAN.DWG

DEFICIENCY LIST	
	WET INSULATION


SYMBOL LEGEND	
	CAPPED CURB
	ROOF HATCH
	EQUIPMENT PAD
	AHU ON CURB
	AHU ON SUPPORT
	SATELLITE TRAY
	SKYLIGHT
	DEFICIENCY LOCATION / NO.

NOTE: PENETRATIONS ARE APPROXIMATE IN SIZE AND LOCATION TO BE USED AS REFERENCE POINTS ONLY


ros
 ROOF CONSULTING SERVICES, INC
 P.O. BOX 9147
 RICHMOND, VIRGINIA 23228
 (804) 515-0885
 * SURVEYS * SPECIFICATIONS * INSPECTIONS *

DATE: 06/02/2022
 DRAWN BY: C.J.T.
 SCALE: 3/32"=1'-0"
 CHECKED BY: W.D.S. JR.



DATE: 06/02/2022
 DRAWN BY: C.J.T.
 SCALE: 3/32"=1'-0"
 CHECKED BY: W.D.S. JR.

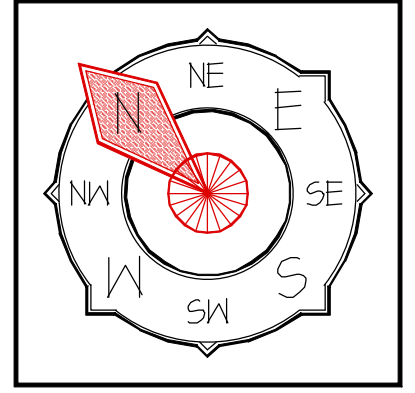


INFRARED MOISTURE SURVEY
 CLIENT: PENMARK MANAGEMENT
 PROJECT: CLEARFIELD SQUARE
 ADDRESS: 1800 DASY STREET
 CLEARFIELD, PA
 DRAWING: ROOF PLAN

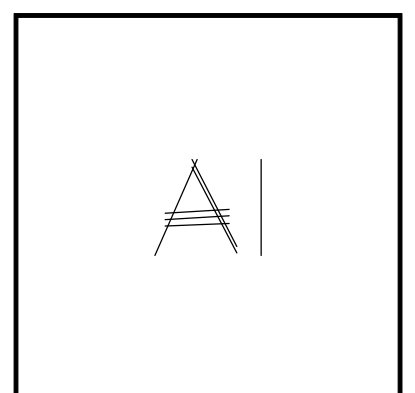


CONTOUR LEGEND			
BLDG 1 - AREAS A, B, C, D, E & F			
MOISTURE LEVEL	LEGEND	SQ. FT.	%
LEVEL I - DRY		69,145 SQ. FT. +/-	45.4%
LEVEL II - WET		83,426 SQ. FT. +/-	54.6%

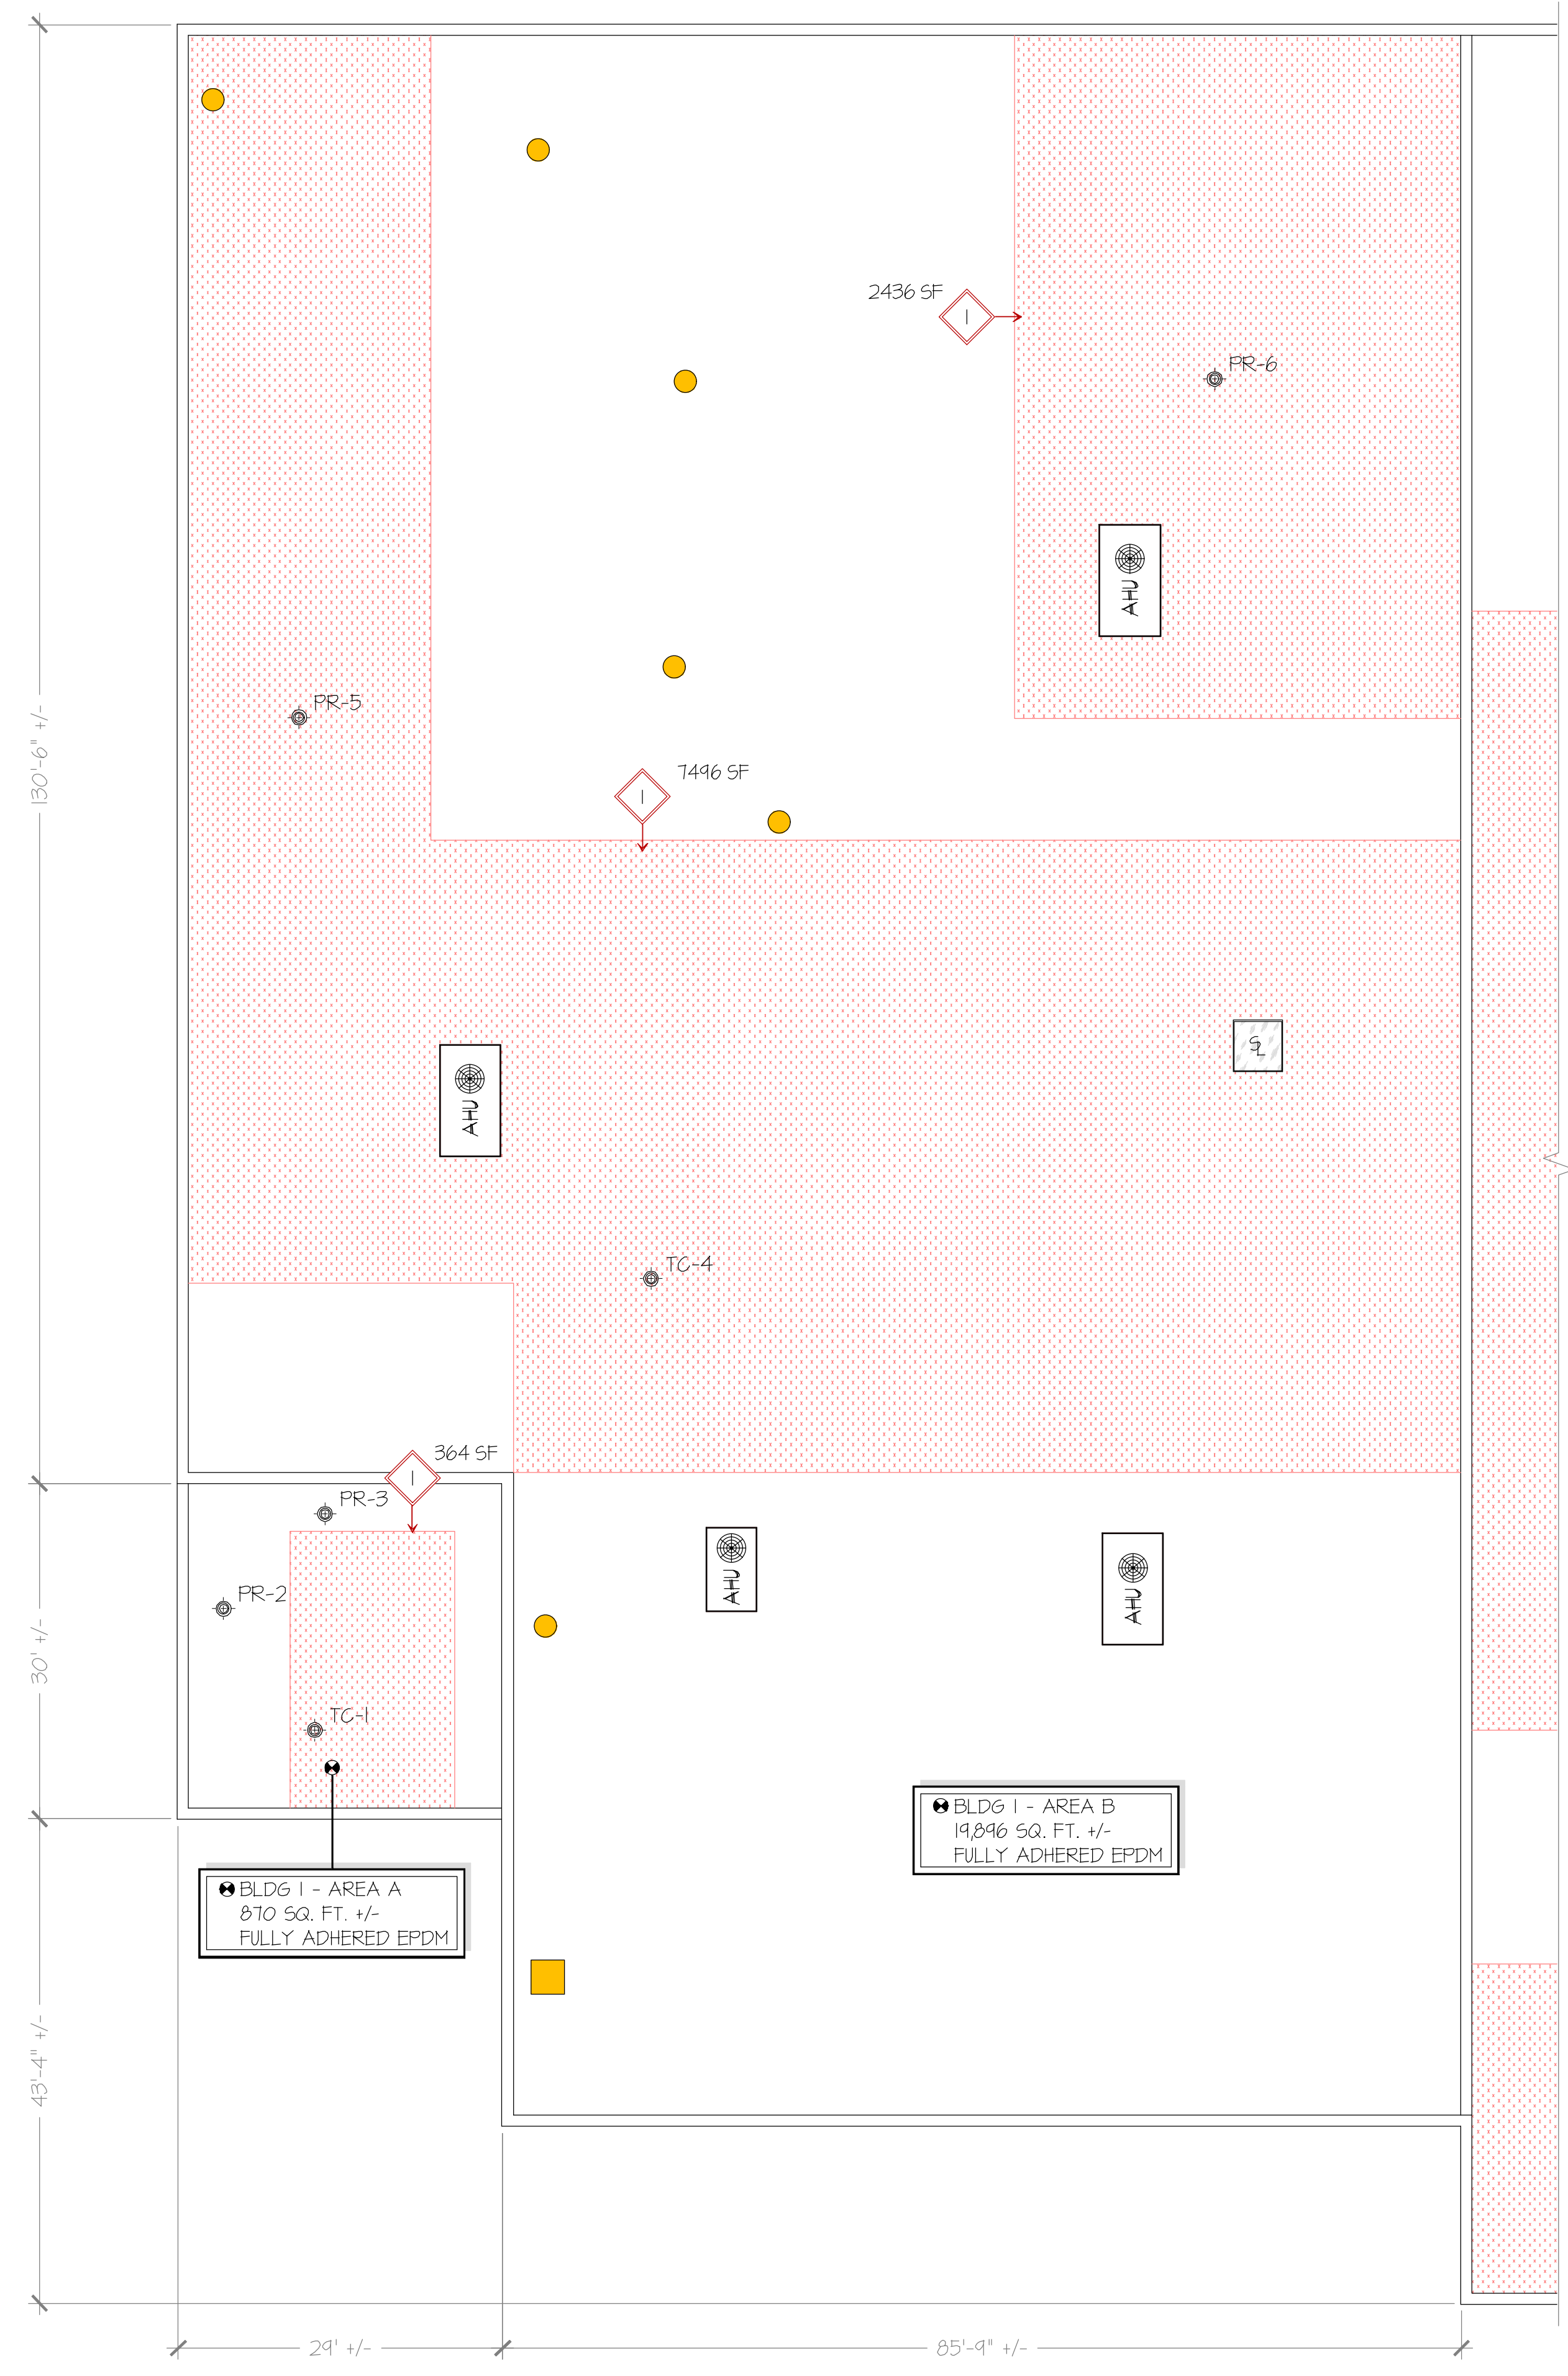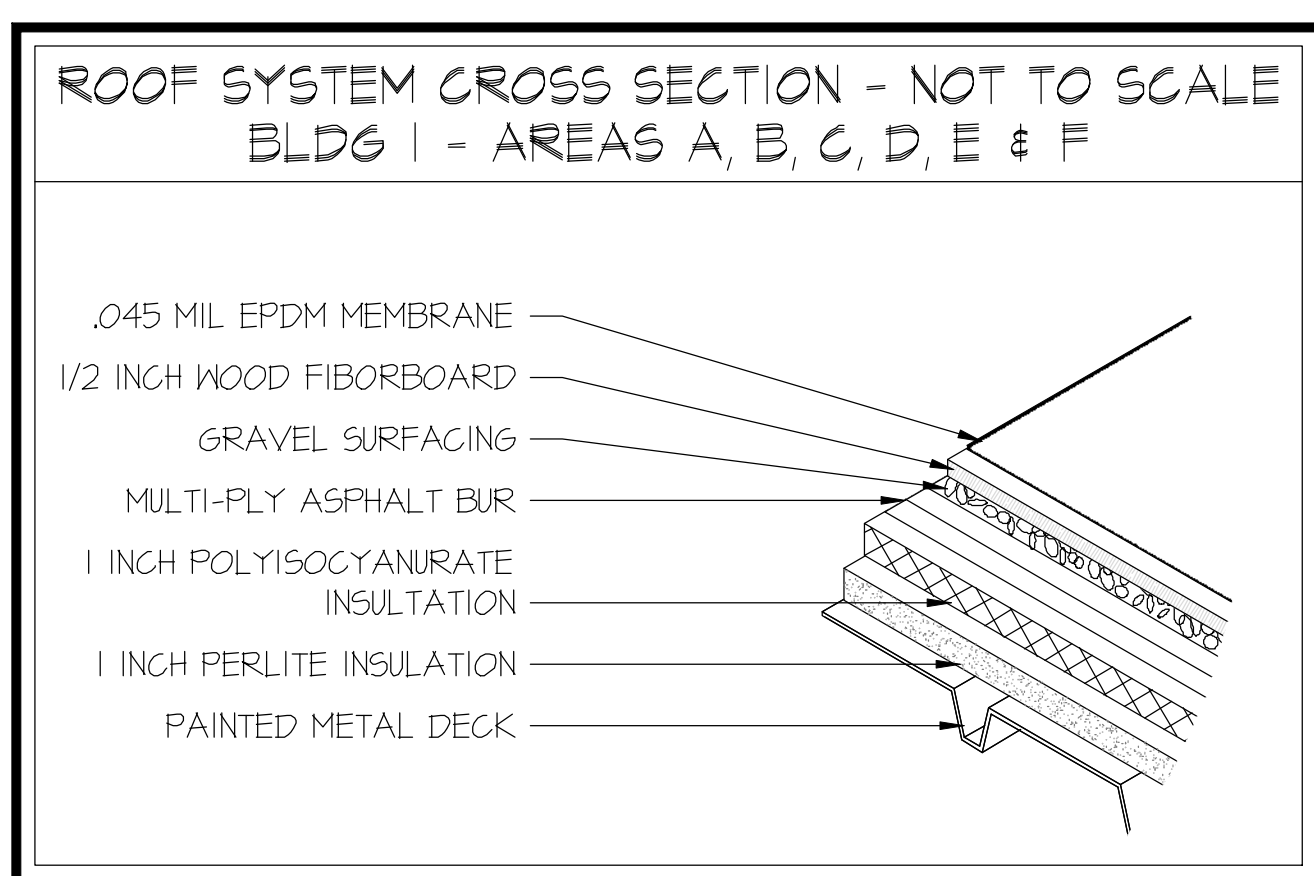

TOTAL PROJECT ROOF AREA - 177,176 SQ. FT. +/-
 SCALE: 3/32"=1'-0"

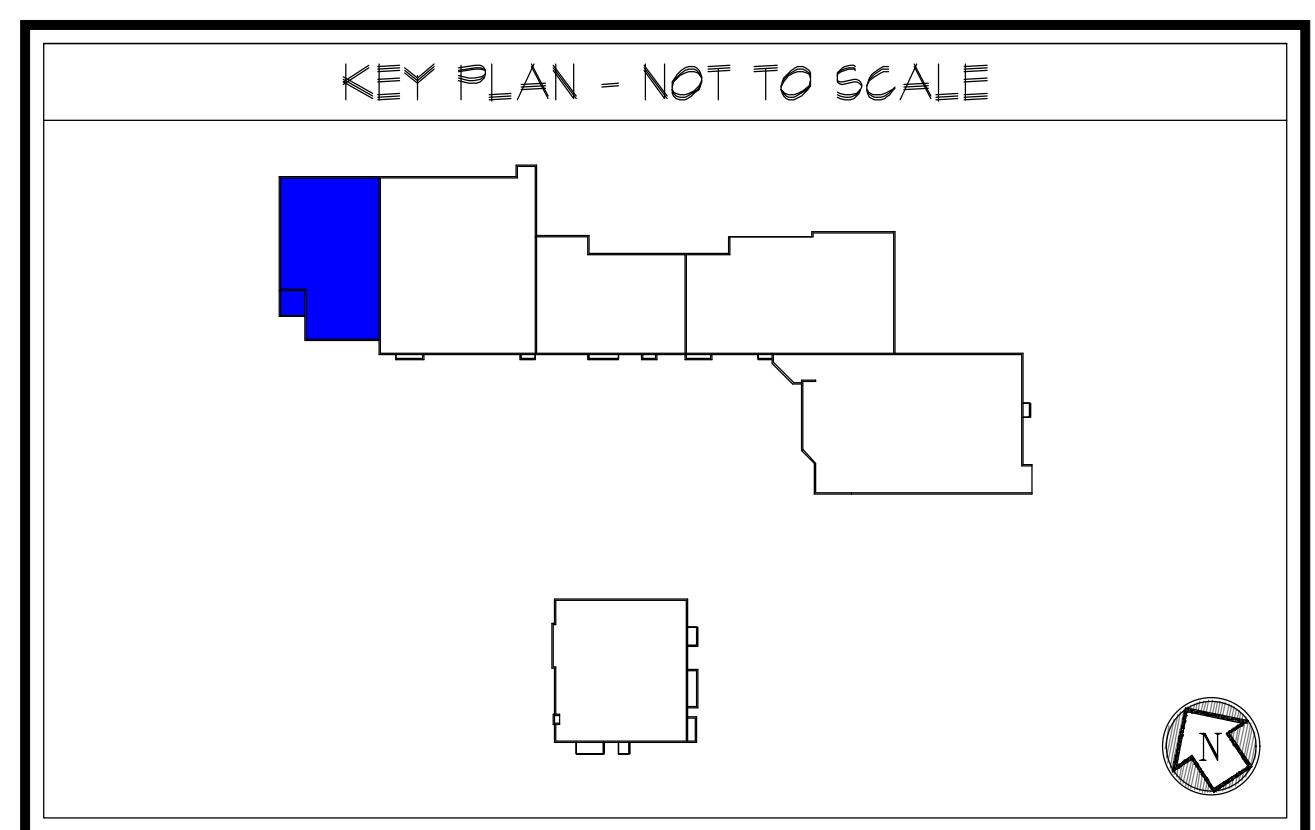



DEFICIENCY LIST	
	WET INSULATION

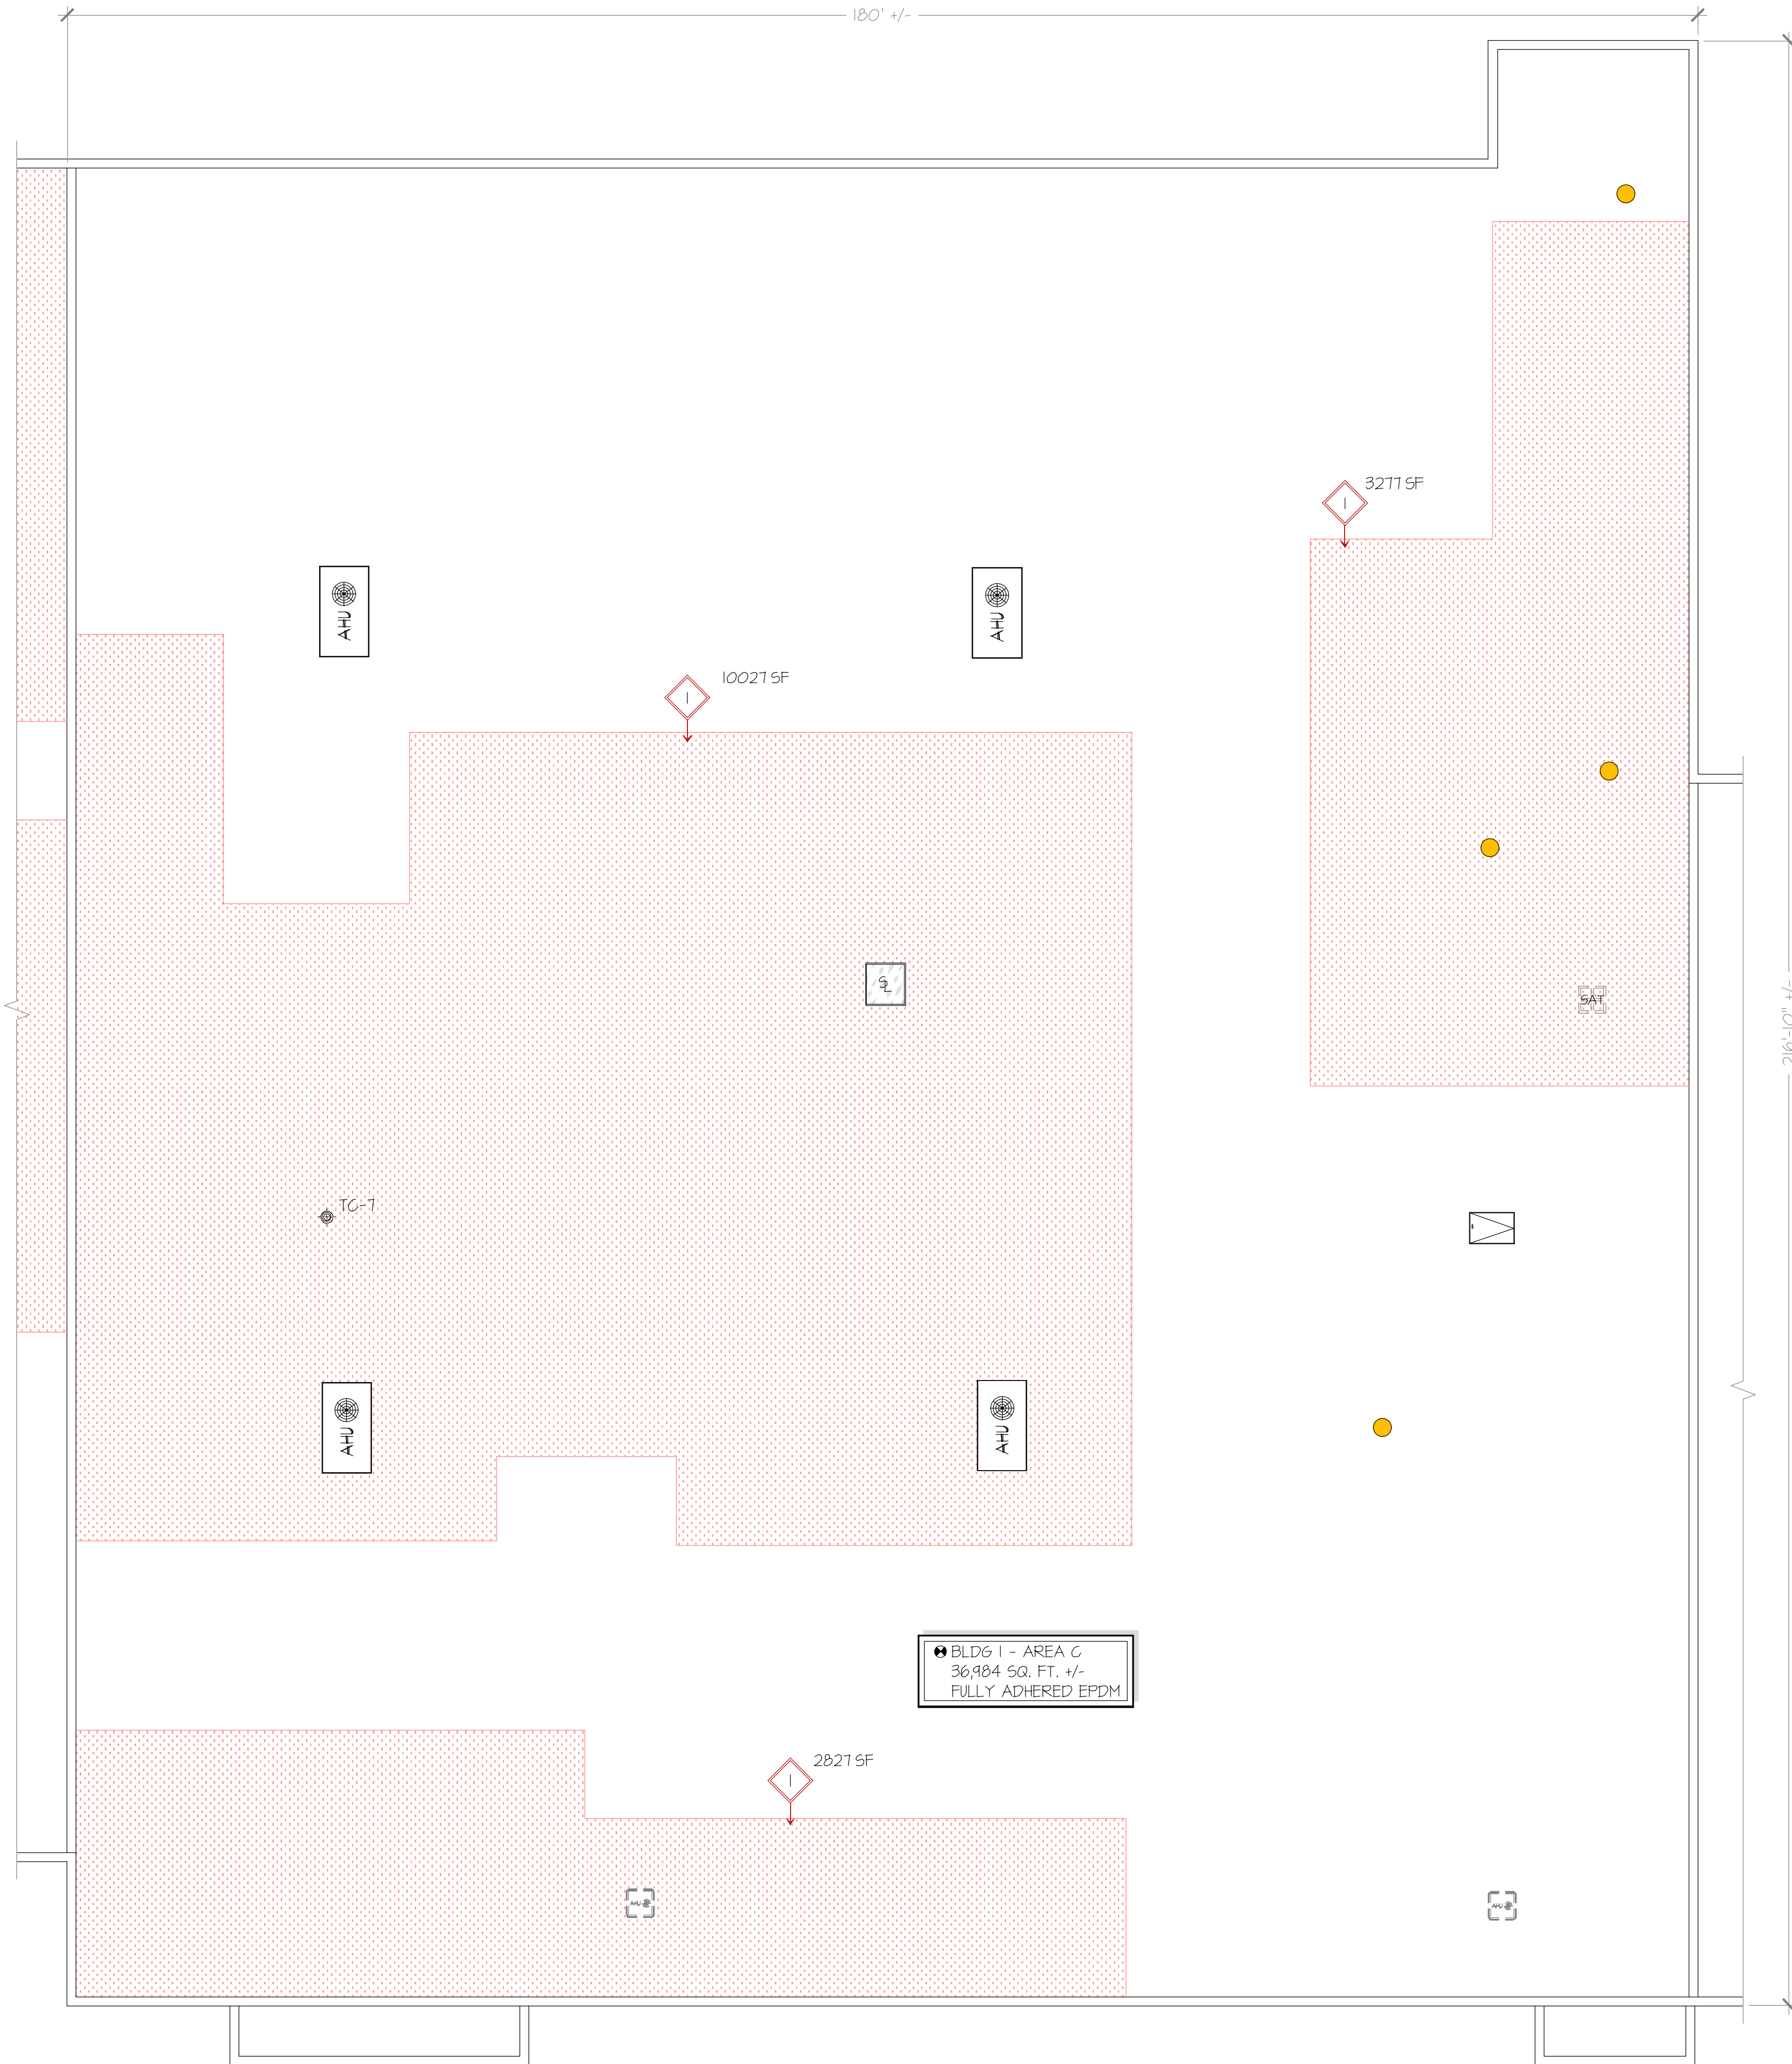

SYMBOL LEGEND	
	CAPPED CURB
	ROOF HATCH
	EQUIPMENT PAD
	AHU ON CURB
	AHU ON SUPPORT
	SATELLITE TRAY
	SKYLIGHT
	DEFICIENCY LOCATION / NO.

NOTE: PENETRATIONS ARE APPROXIMATE IN SIZE AND LOCATION TO BE USED AS REFERENCE POINTS ONLY

CONTOUR LEGEND			
BLDG I - AREAS A, B, C, D, E & F			
MOISTURE LEVEL	LEGEND	SQ. FT.	%
LEVEL I - DRY		69,145 SQ. FT. +/-	45.4%
LEVEL II - WET		83,426 SQ. FT. +/-	54.6%

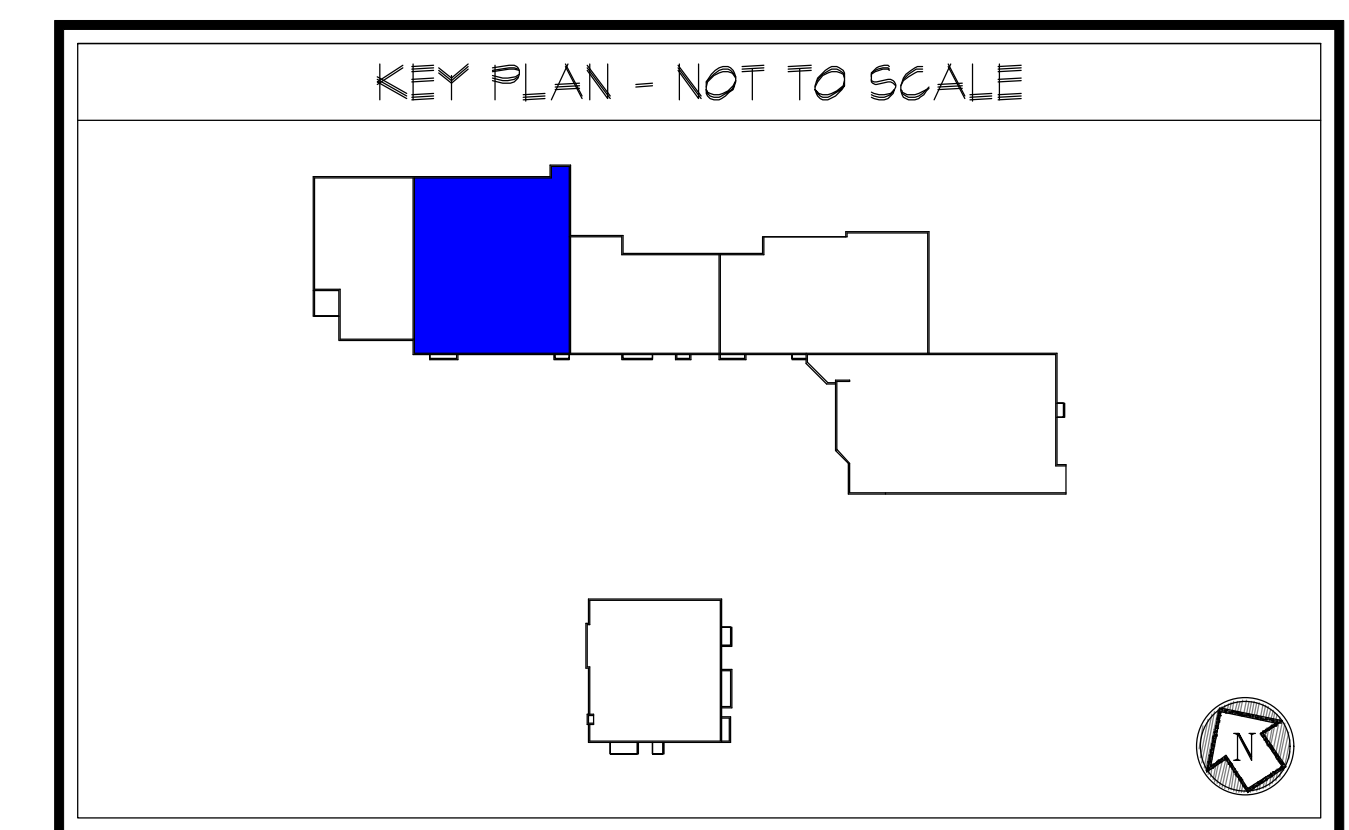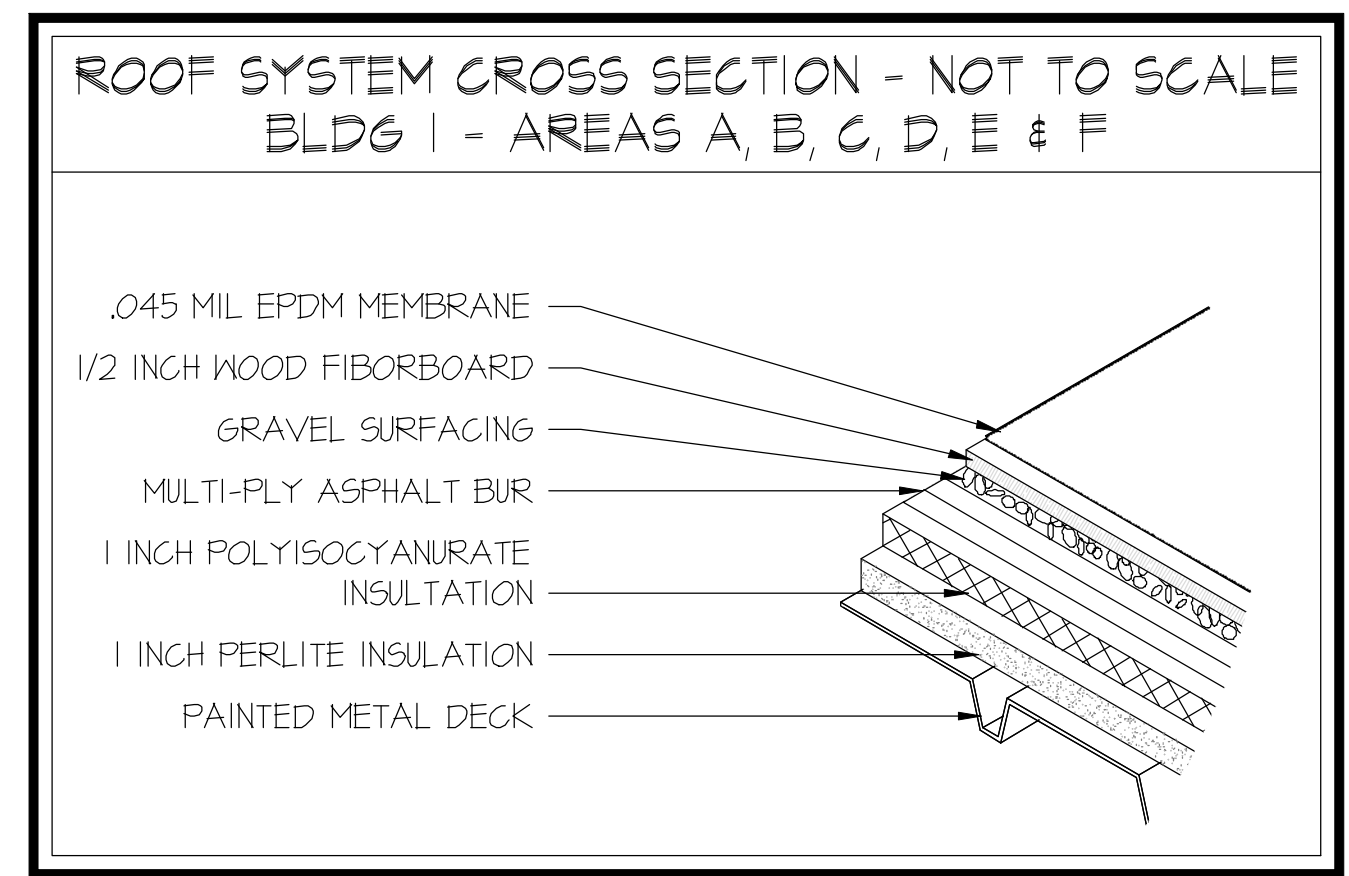

1 TOTAL PROJECT ROOF AREA - 177,176 SQ. FT. +/-
A2 SCALE: 3/32"=1'-0"

ros ROOF CONSULTING SERVICES, INC
P.O. BOX 9147
RICHMOND, VIRGINIA 23226

(804) 515-0885


* SURVEYS * SPECIFICATIONS * INSPECTIONS *

DATE:
06/02/2022

DRAWN BY:
C.J.W.T.

SCALE:
3/32"=1'-0"

CHECKED BY:
W.D.S. JR.

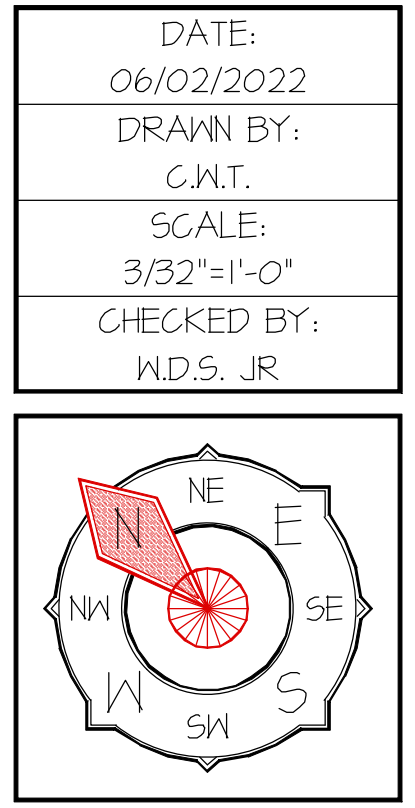

INFRARED MOISTURE SURVEY

CLIENT: PENMARK MANAGEMENT
PROJECT: CLEARFIELD SQUARE
ADDRESS: 1800 DASY STREET
CLEARFIELD, PA

DRAWING: ROOF PLAN


A2

Y:\PENMARK MANAGEMENT\CLEARFIELD SQUARE\2022-05 INSPECTION\ROOF PLAN.DWG



DEFICIENCY LIST	
	WET INSULATION

SYMBOL LEGEND	
	CAPPED CURB
	ROOF HATCH
	EQUIPMENT PAD
	AHU ON CURB
	AHU ON SUPPORT
	SATELLITE TRAY
	SKYLIGHT
	DEFICIENCY LOCATION / NO.

NOTE: PENETRATIONS ARE APPROXIMATE IN SIZE AND LOCATION TO BE USED AS REFERENCE POINTS ONLY

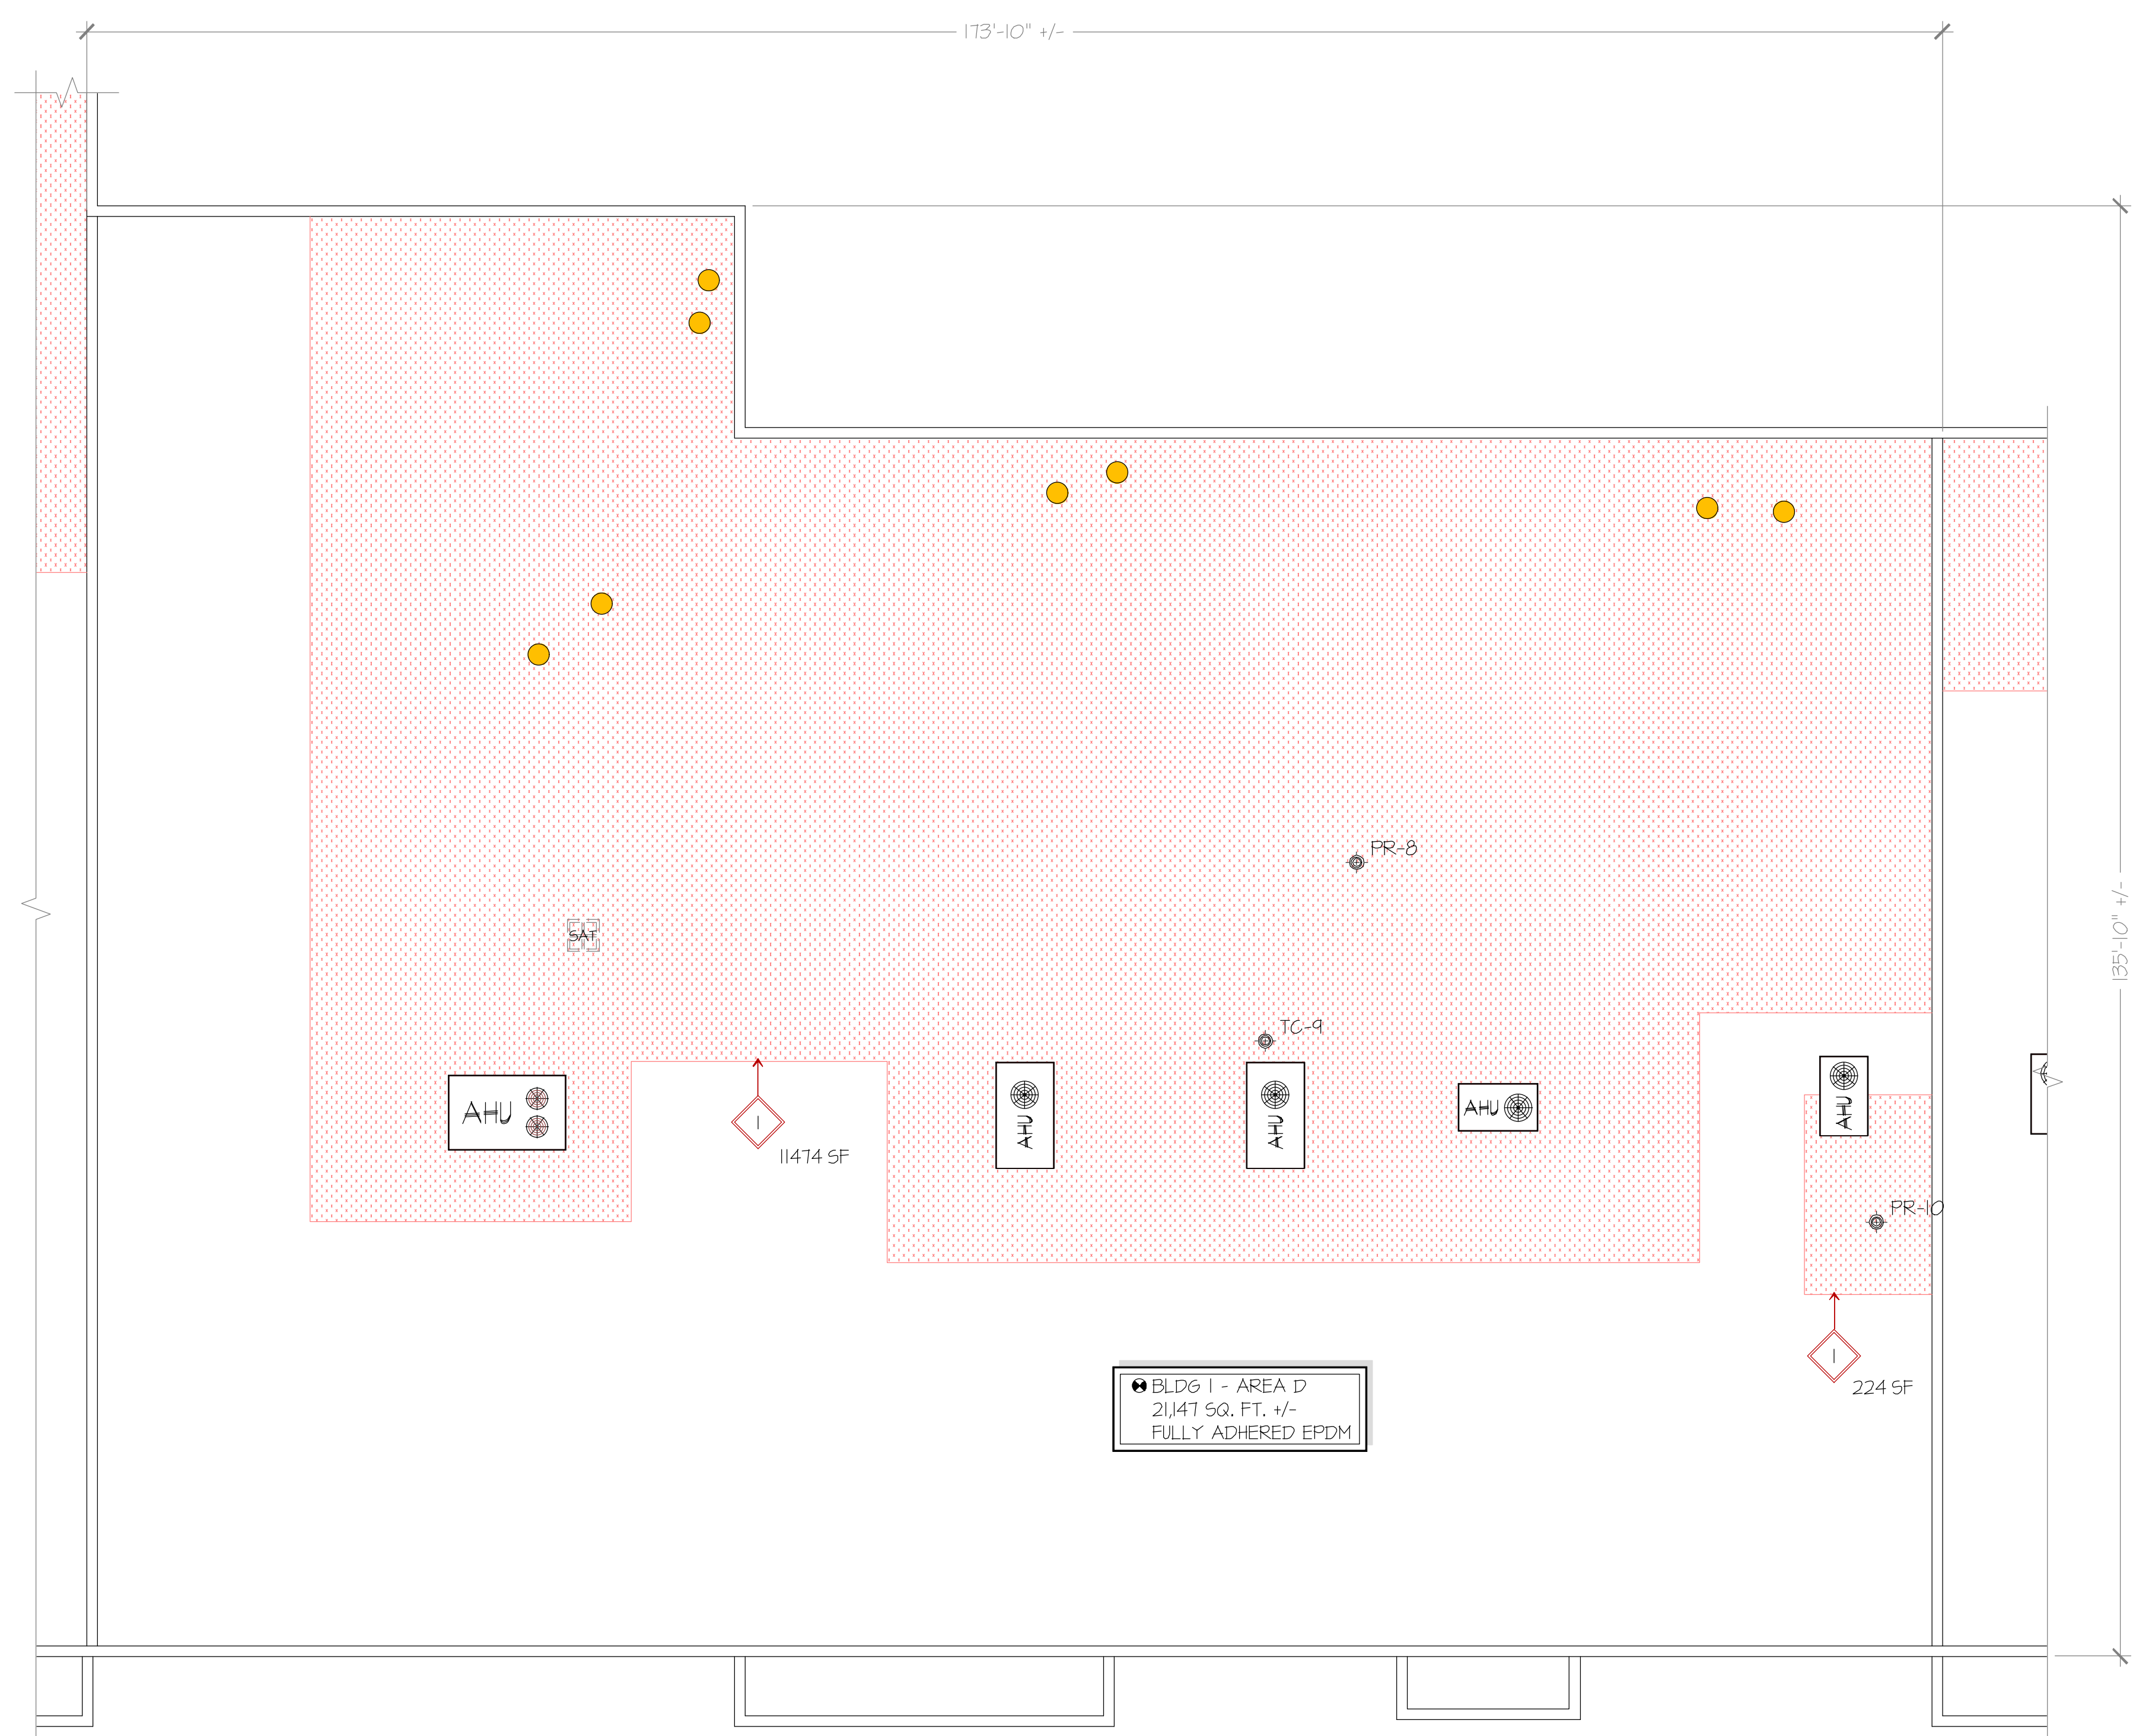

CONTOUR LEGEND			
BLDG 1 - AREAS A, B, C, D, E & F			
MOISTURE LEVEL	LEGEND	SQ. FT.	%
LEVEL I - DRY		69,145 SQ. FT. +/-	45.4%
LEVEL II - WET		83,426 SQ. FT. +/-	54.6%

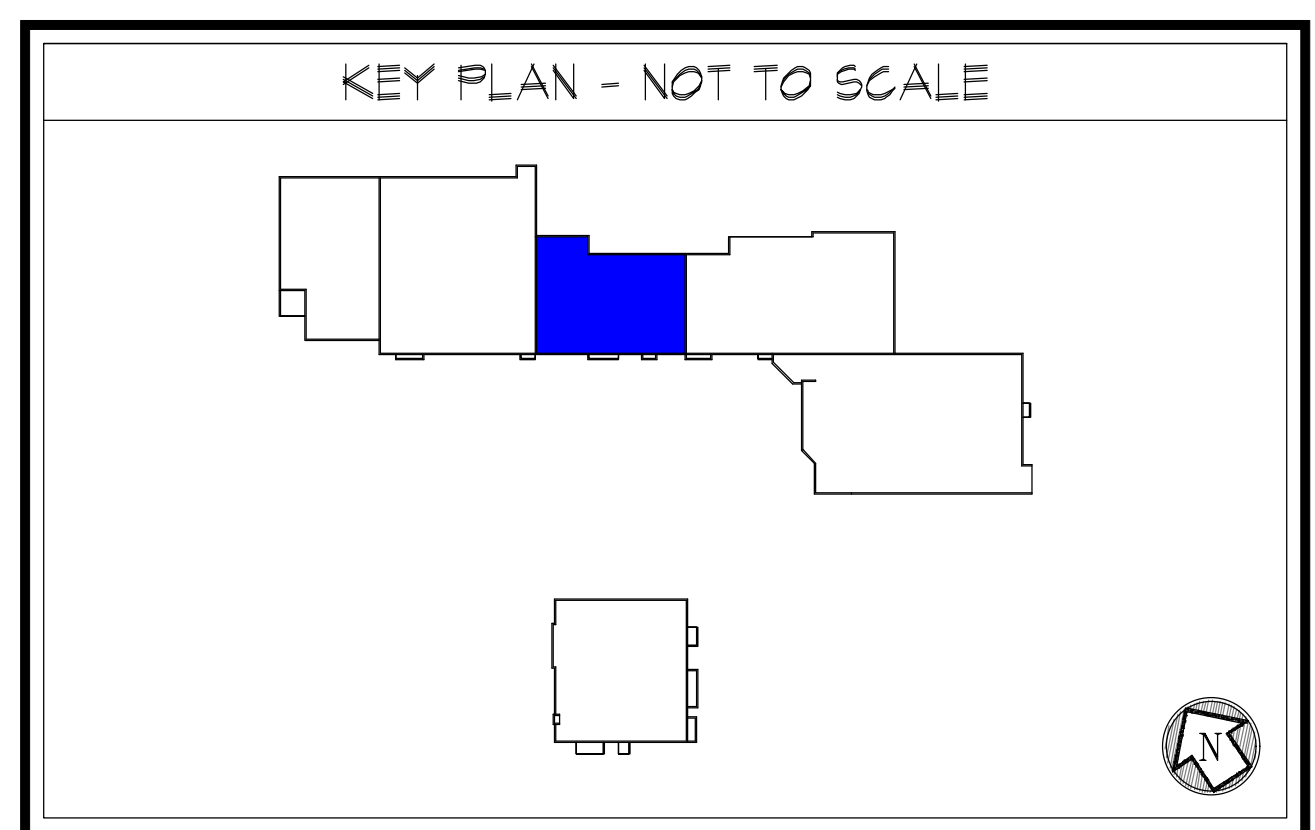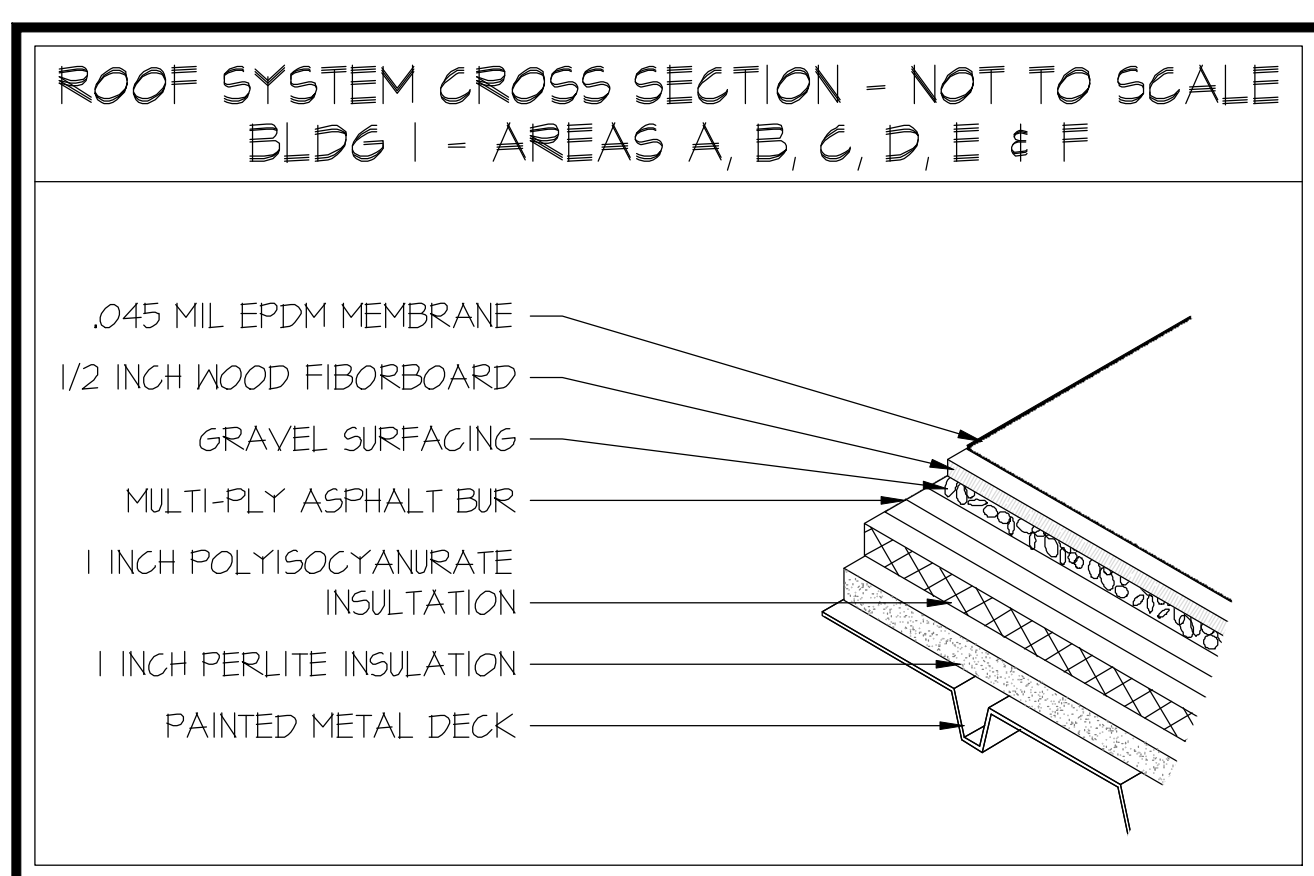

1 TOTAL PROJECT ROOF AREA - 177,176 SQ. FT. +/-
A3 SCALE: 3/32"=1'-0"

ros ROOF CONSULTING SERVICES, INC
P.O. BOX 9147
RICHMOND, VIRGINIA 23226


(804) 515-0885

* SURVEYS * SPECIFICATIONS * INSPECTIONS *

DATE: 06/02/2022
DRAWN BY: C.W.T.
SCALE: 3/32"=1'-0"
CHECKED BY: W.D.S. JR

INFRARED MOISTURE SURVEY
CLIENT: PENMARK MANAGEMENT
PROJECT: CLEARFIELD SQUARE
ADDRESS: 1800 DASY STREET
CLEARFIELD, PA
DRAWING: ROOF PLAN

A3

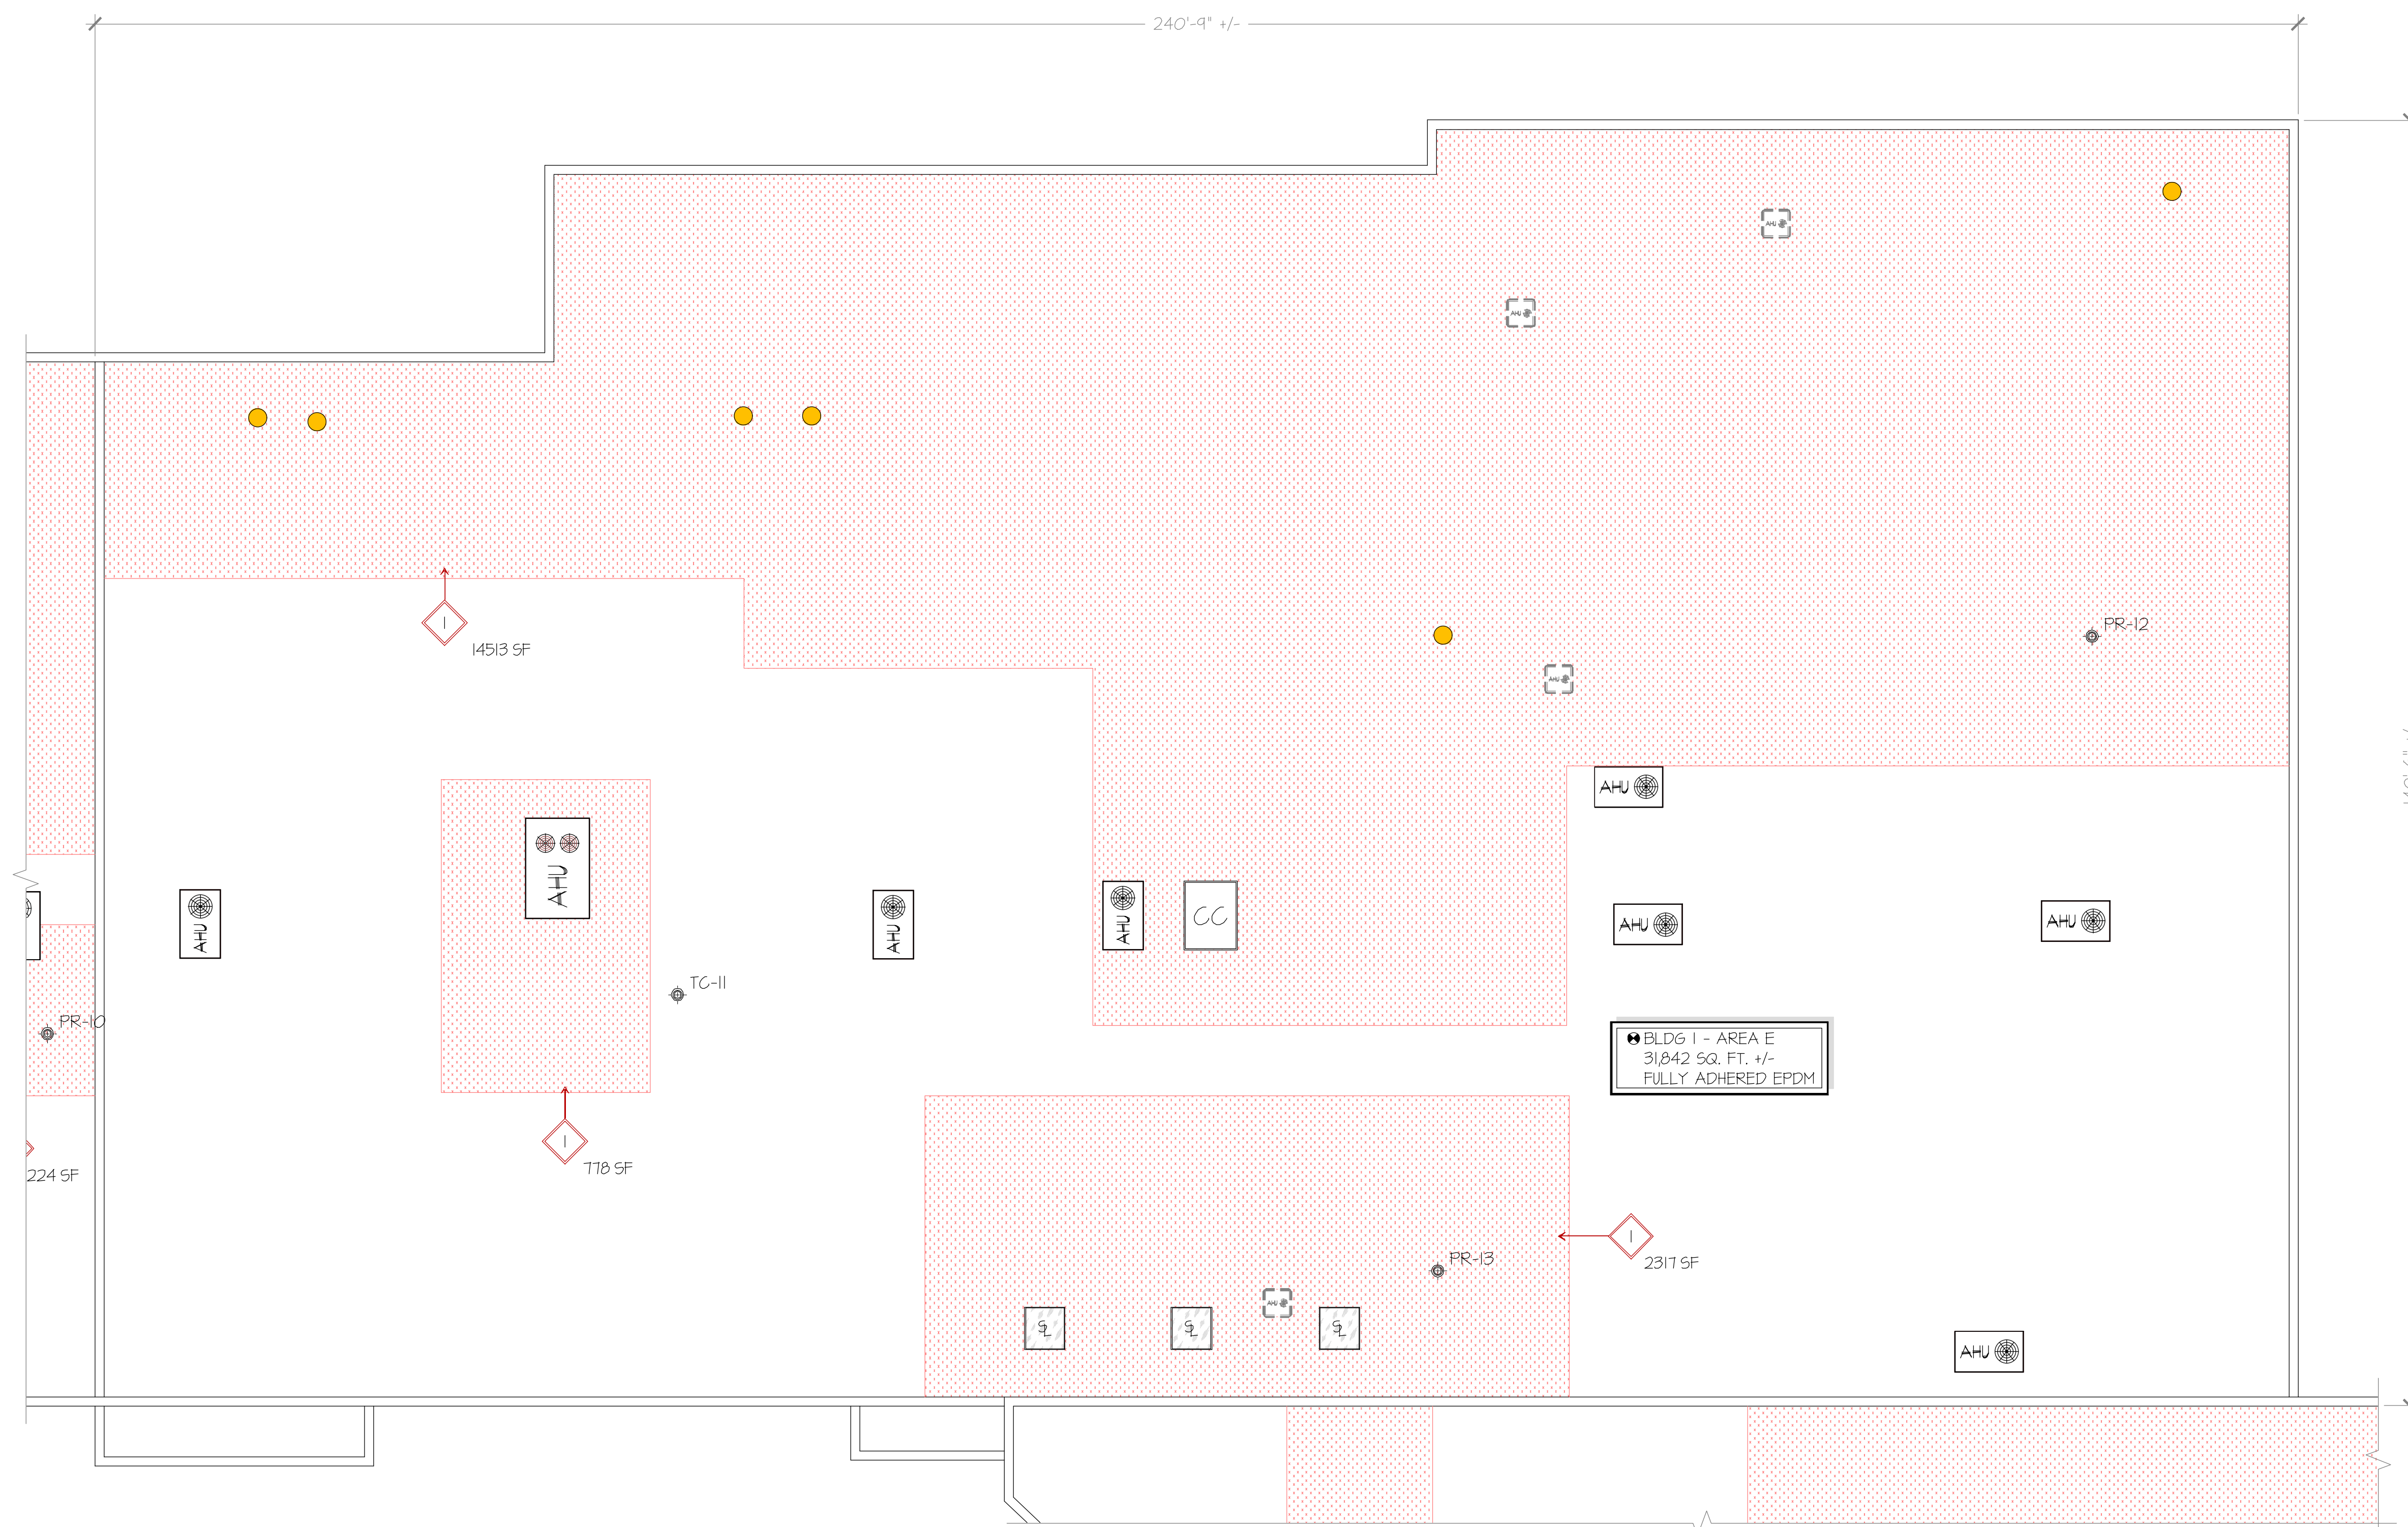

SYMBOL LEGEND

- CAPPED CURB
- ROOF HATCH
- EQUIPMENT PAD
- AHU ON CURB
- AHU ON SUPPORT
- SATELLITE TRAY
- SKYLIGHT
- DEFICIENCY LOCATION / NO.

NOTE: PENETRATIONS ARE APPROXIMATE IN SIZE AND LOCATION TO BE USED AS REFERENCE POINTS ONLY

DEFICIENCY LIST

- WET INSULATION

ros

ROOF CONSULTING SERVICES, INC
P.O. BOX 9147
RICHMOND, VIRGINIA 23226

* SURVEYS * SPECIFICATIONS * INSPECTIONS *

(804) 515-0885

DATE:
06/02/2022


DRAWN BY:
C.J.W.T.

SCALE:
3/32"=1'-0"

CHECKED BY:
W.D.S. JR

INFRARED MOISTURE SURVEY


CLIENT: PENMARK MANAGEMENT
PROJECT: CLEARFIELD SQUARE
ADDRESS: 1800 DASY STREET
CLEARFIELD, PA
DRAWING: ROOF PLAN

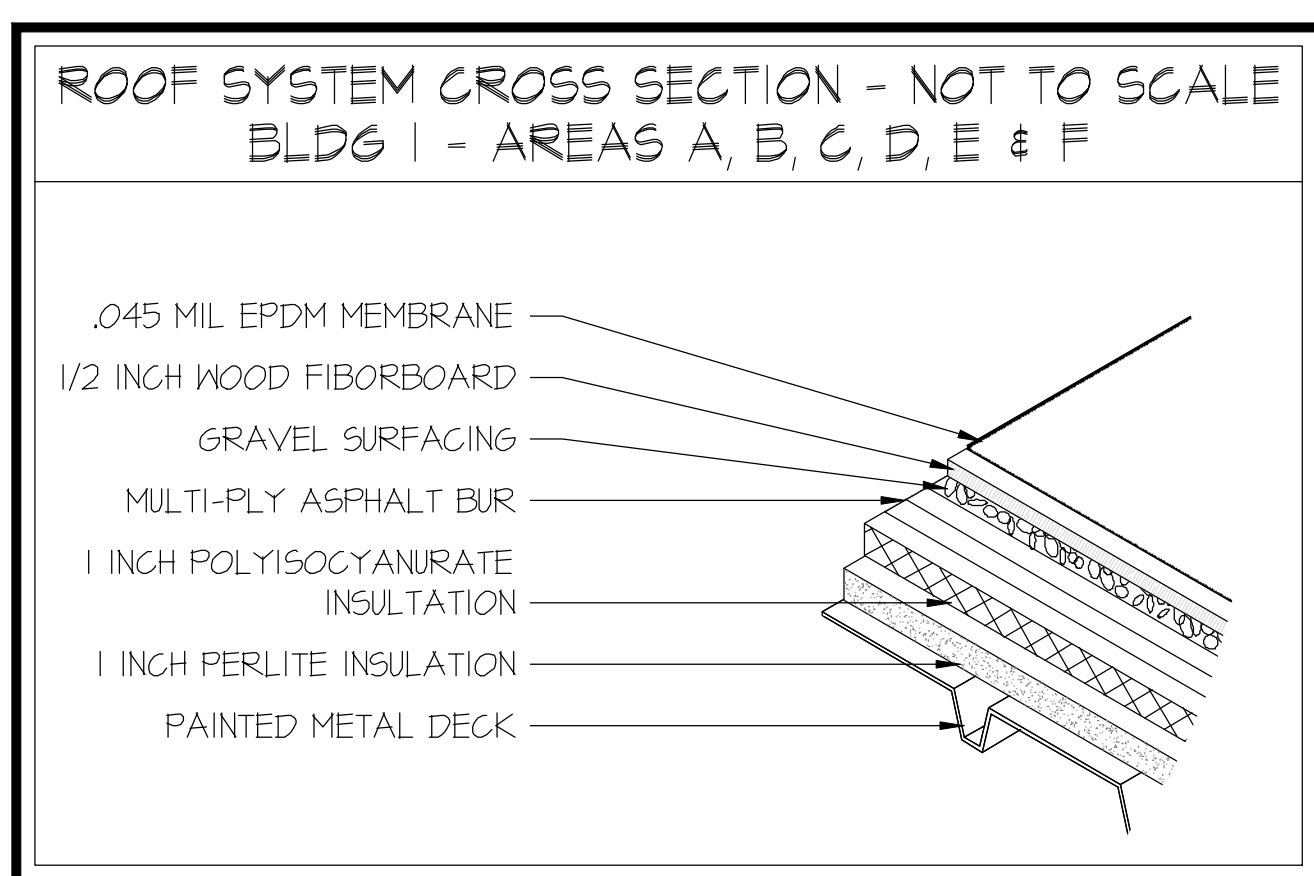




I TOTAL PROJECT ROOF AREA - 177,776 SQ. FT. +/-
A4 SCALE: 3/32"=1'-0"

CONTOUR LEGEND BLDG I - AREAS A, B, C, D, E & F

MOISTURE LEVEL	LEGEND	SQ. FT.	%
LEVEL I - DRY		69,145 SQ. FT. +/-	45.4%
LEVEL II - WET		83,426 SQ. FT. +/-	54.6%

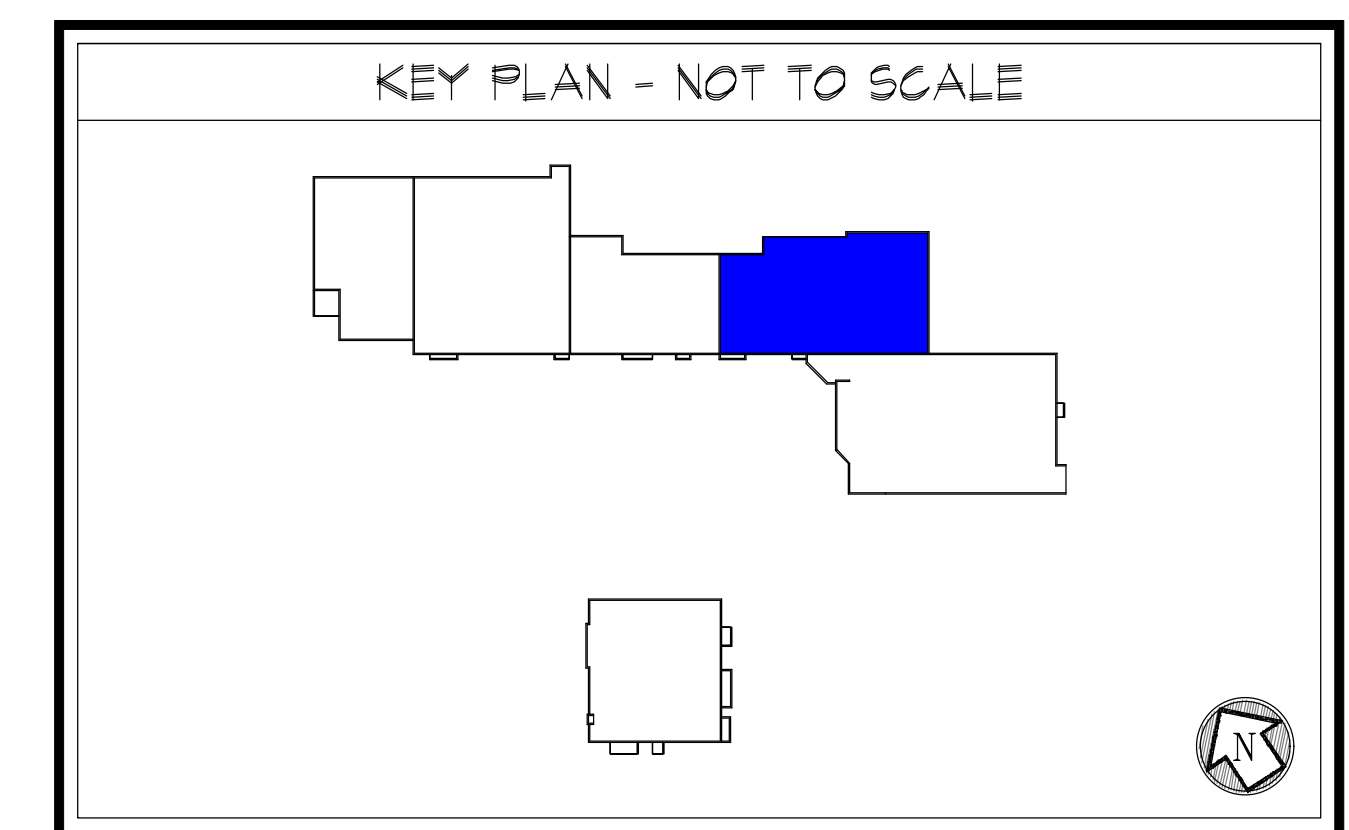

A4

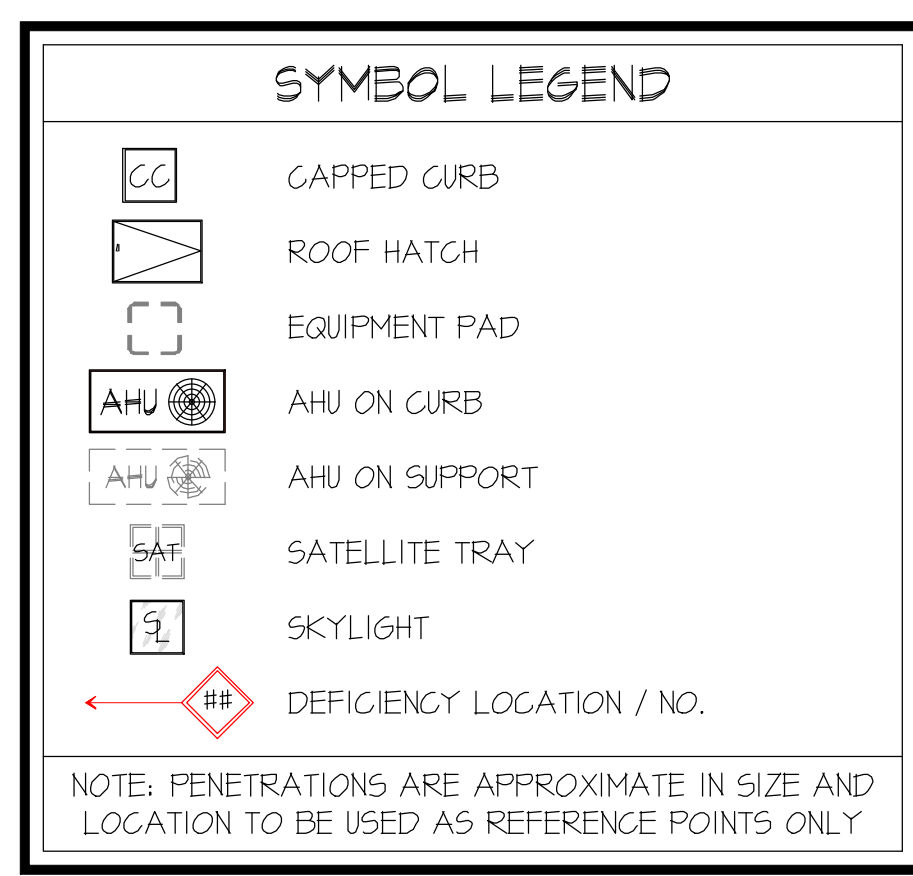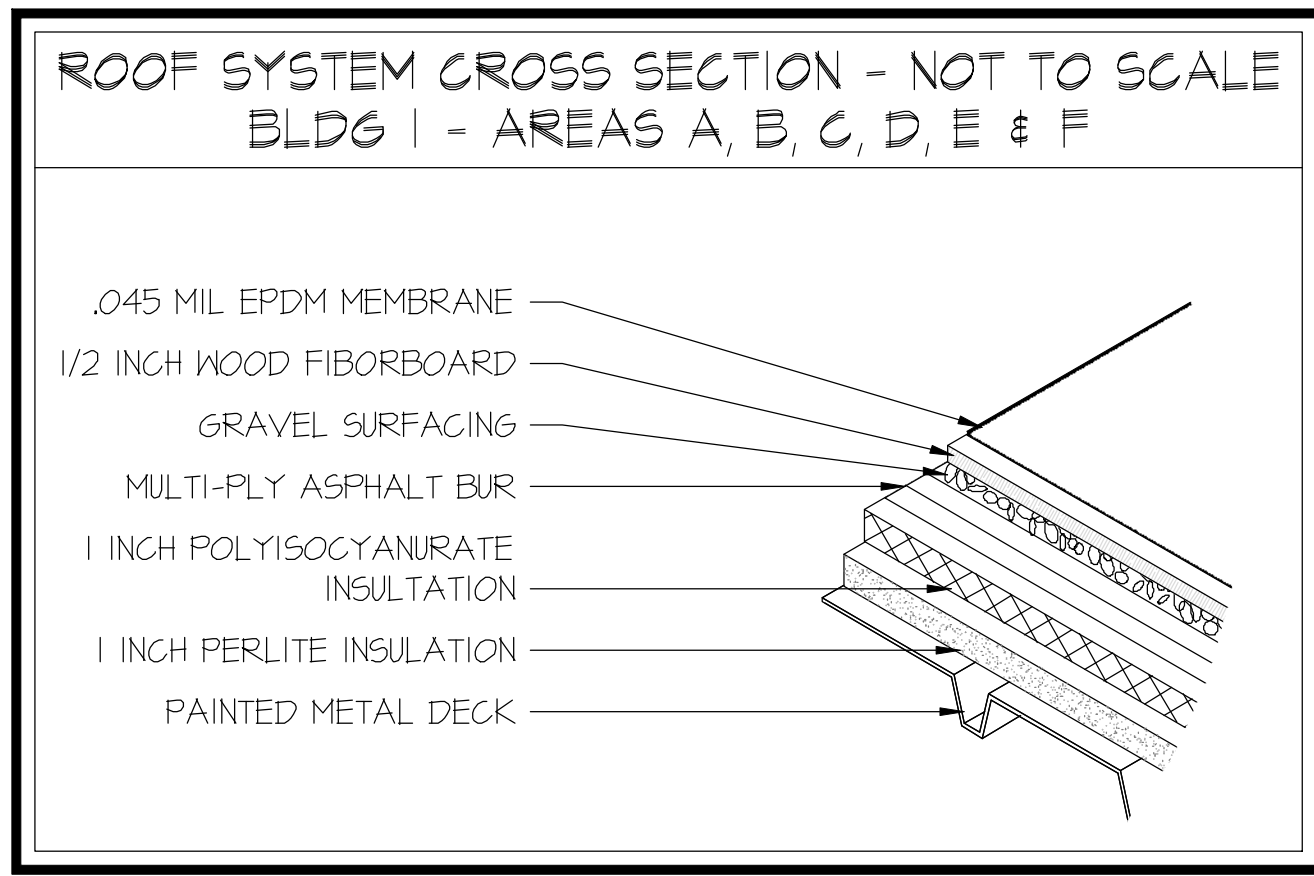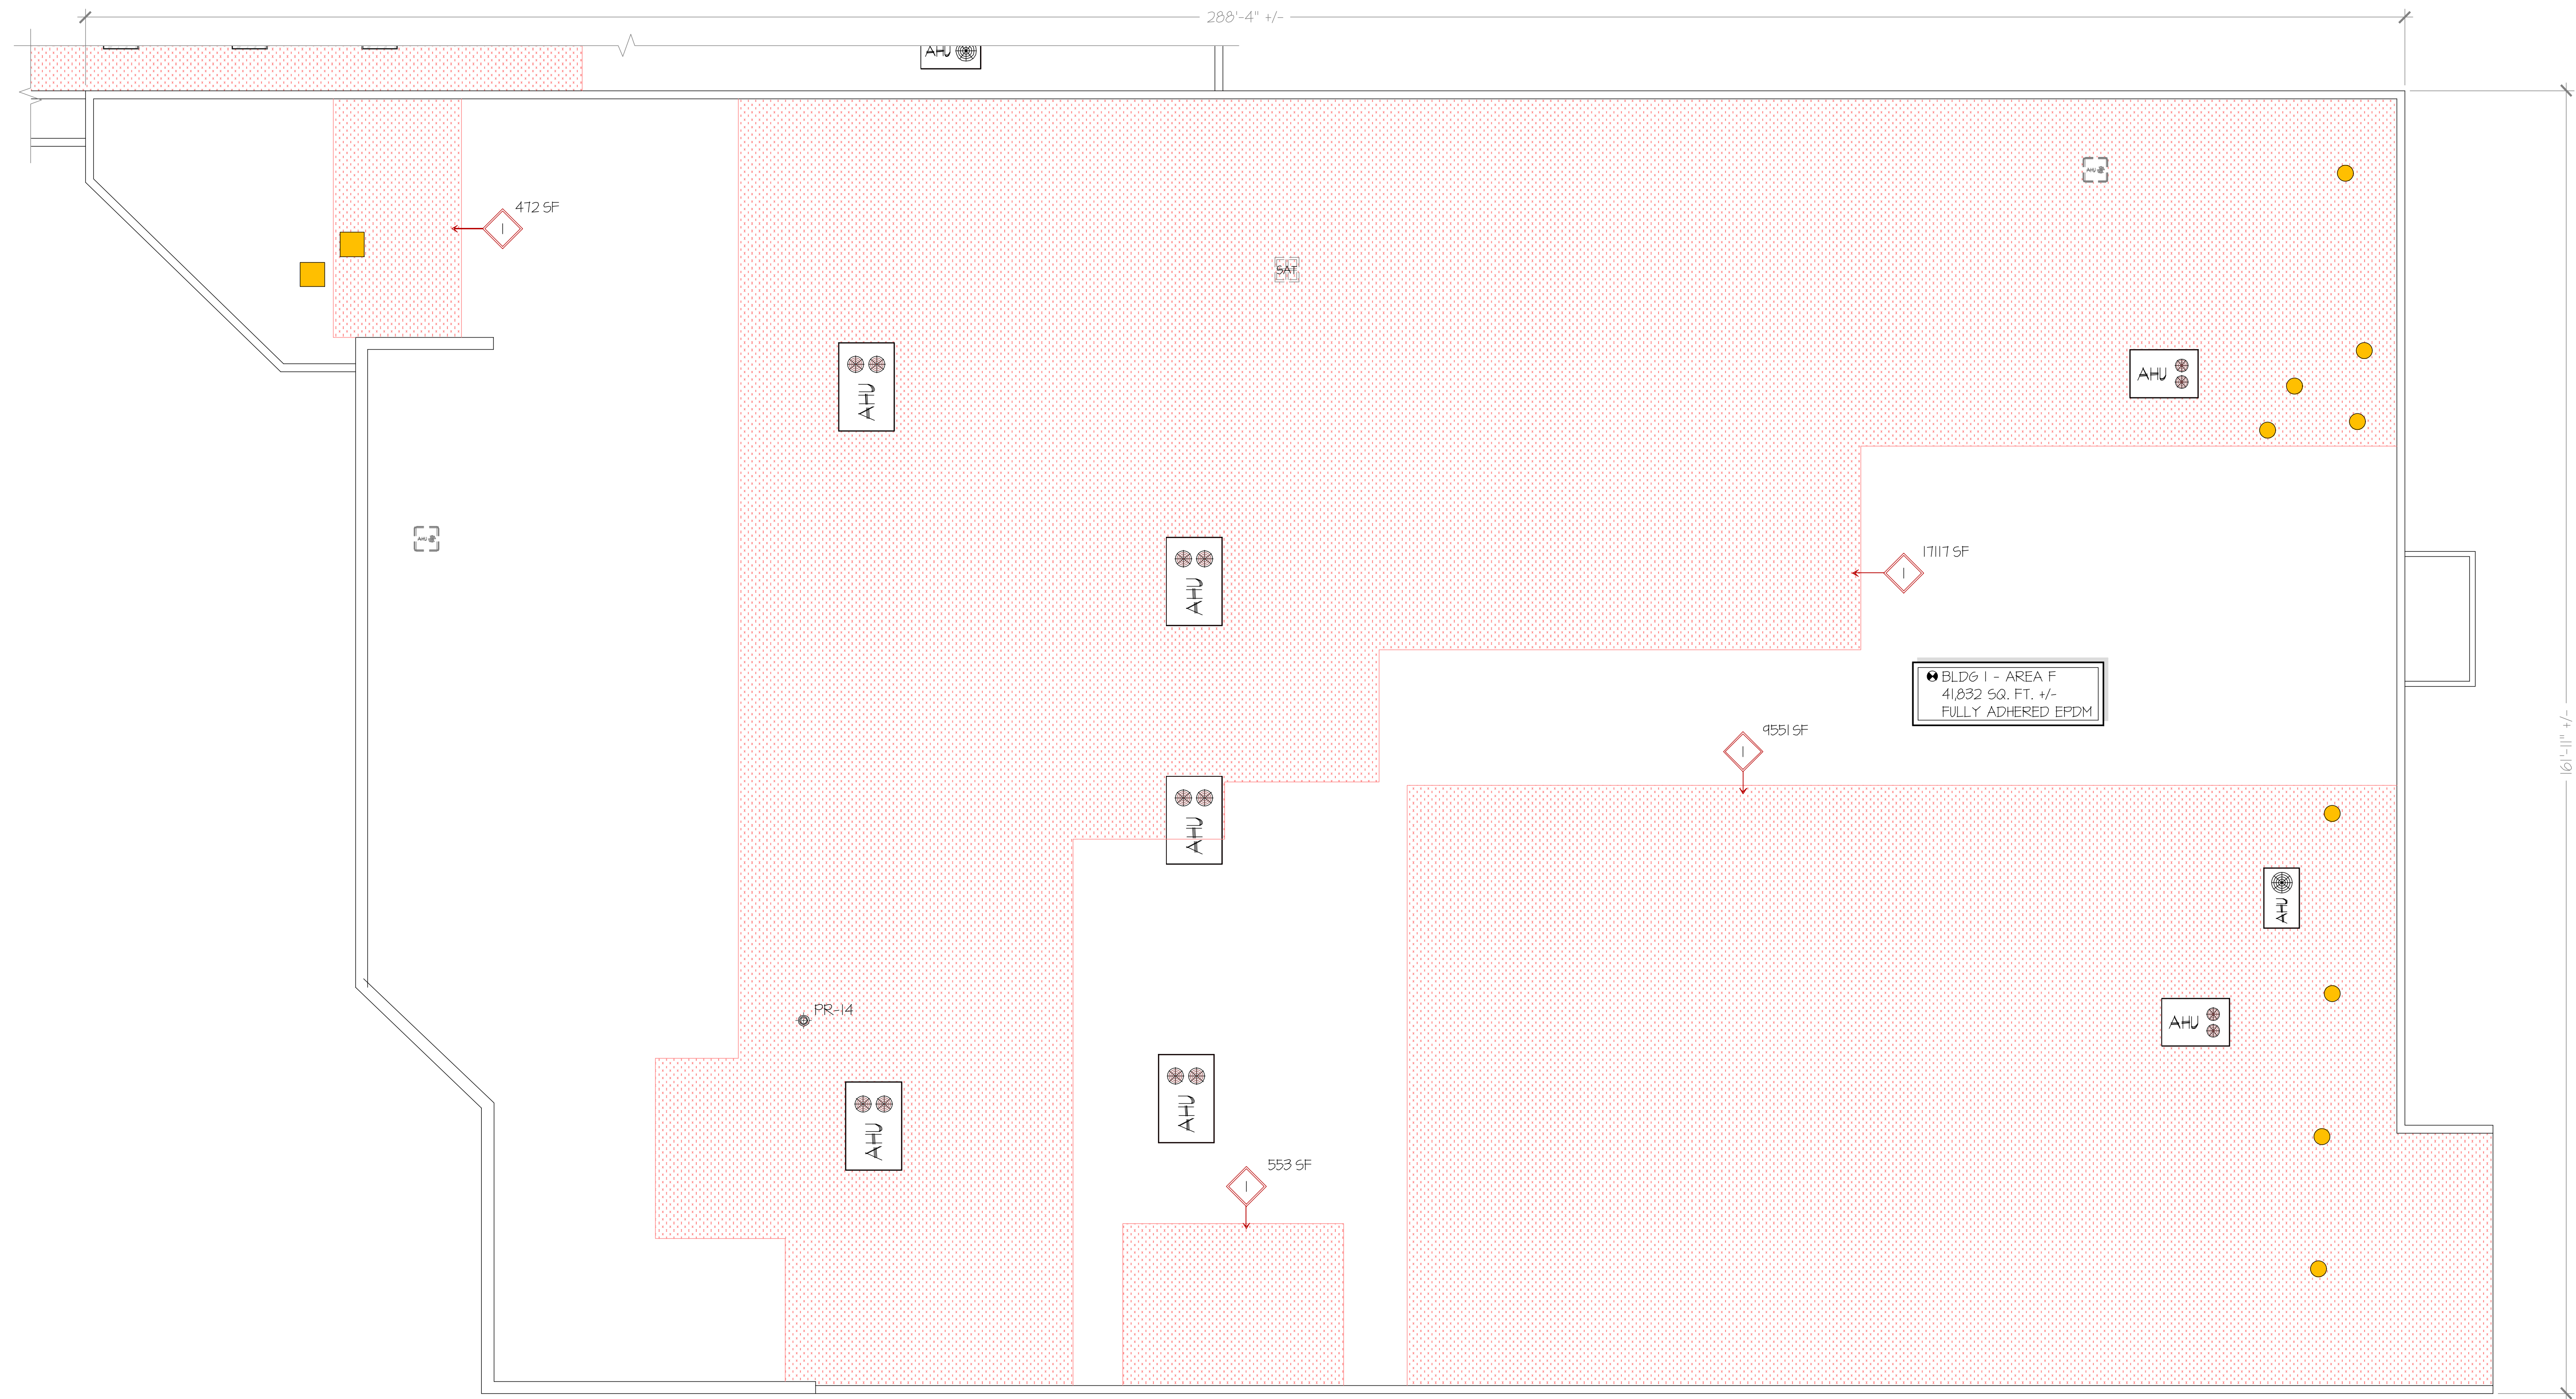


TOTAL PROJECT ROOF AREA - 177,776 SQ. FT. +/-
SCALE: 3/32"=1'-0"



CONTOUR LEGEND BLDG I - AREAS A, B, C, D, E & F

MOISTURE LEVEL	LEGEND	SQ. FT.	%
LEVEL I - DRY		69,145 SQ. FT. +/-	45.4%
LEVEL II - WET		83,426 SQ. FT. +/-	54.6%

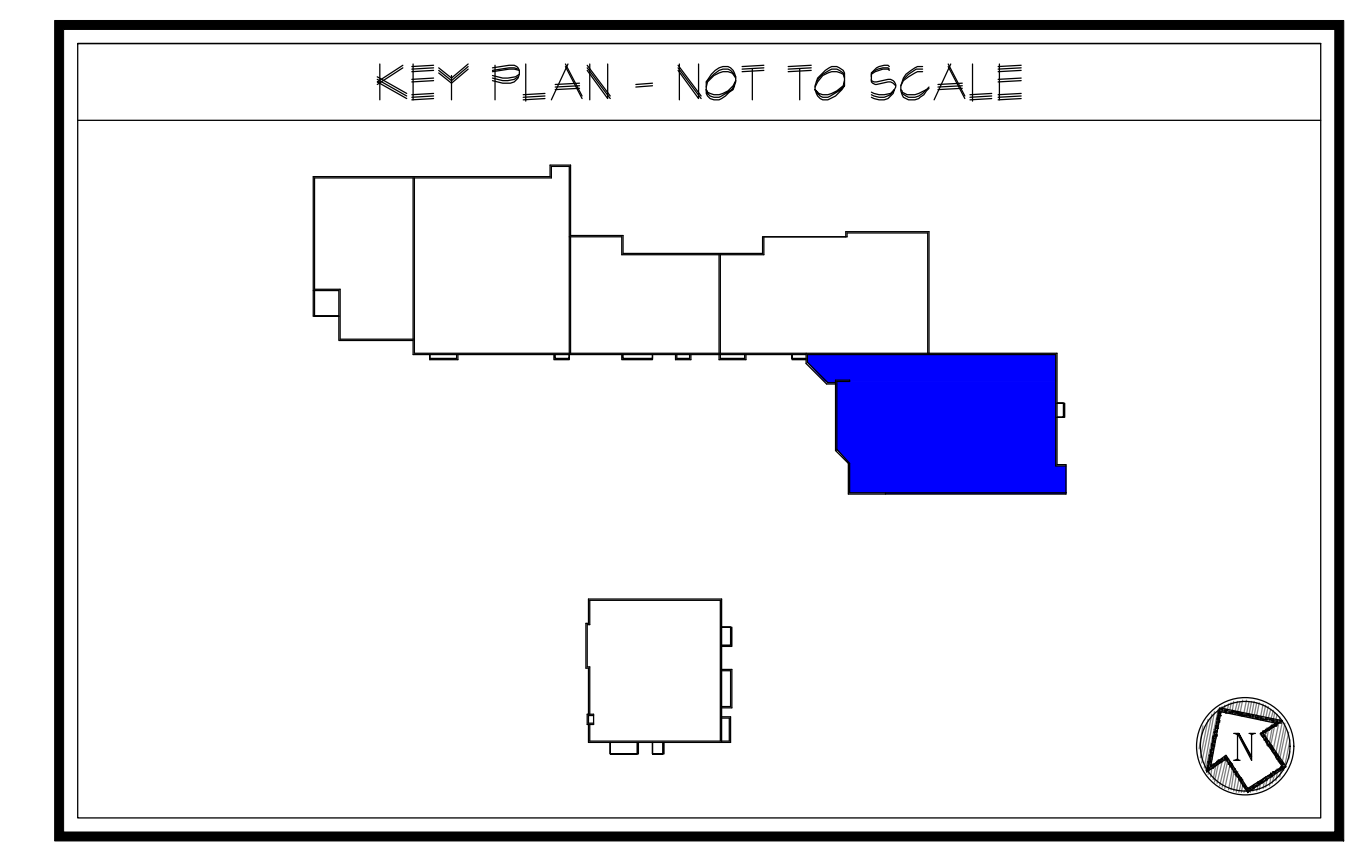

ros ROOF CONSULTING SERVICES, INC
P.O. BOX 4747
RICHMOND, VIRGINIA 23226
* SURVEYS * SPECIFICATIONS * INSPECTIONS *

(804) 515-0885

DATE:
06/02/2022
DRAWN BY:
C.J.W.T.
SCALE:
3/32"=1'-0"
CHECKED BY:
W.D.S. JR


INFRARED MOISTURE SURVEY

CLIENT: PENMARK MANAGEMENT
PROJECT: CLEARFIELD SQUARE
ADDRESS: 1800 DASY STREET
CLEARFIELD, PA
DRAWING: ROOF PLAN

A5

Y:\PENMARK MANAGEMENT\CLEARFIELD SQUARE\2022-05 INSPECTION\ROOF PLAN.DWG

DEFICIENCY LIST	
	WET INSULATION

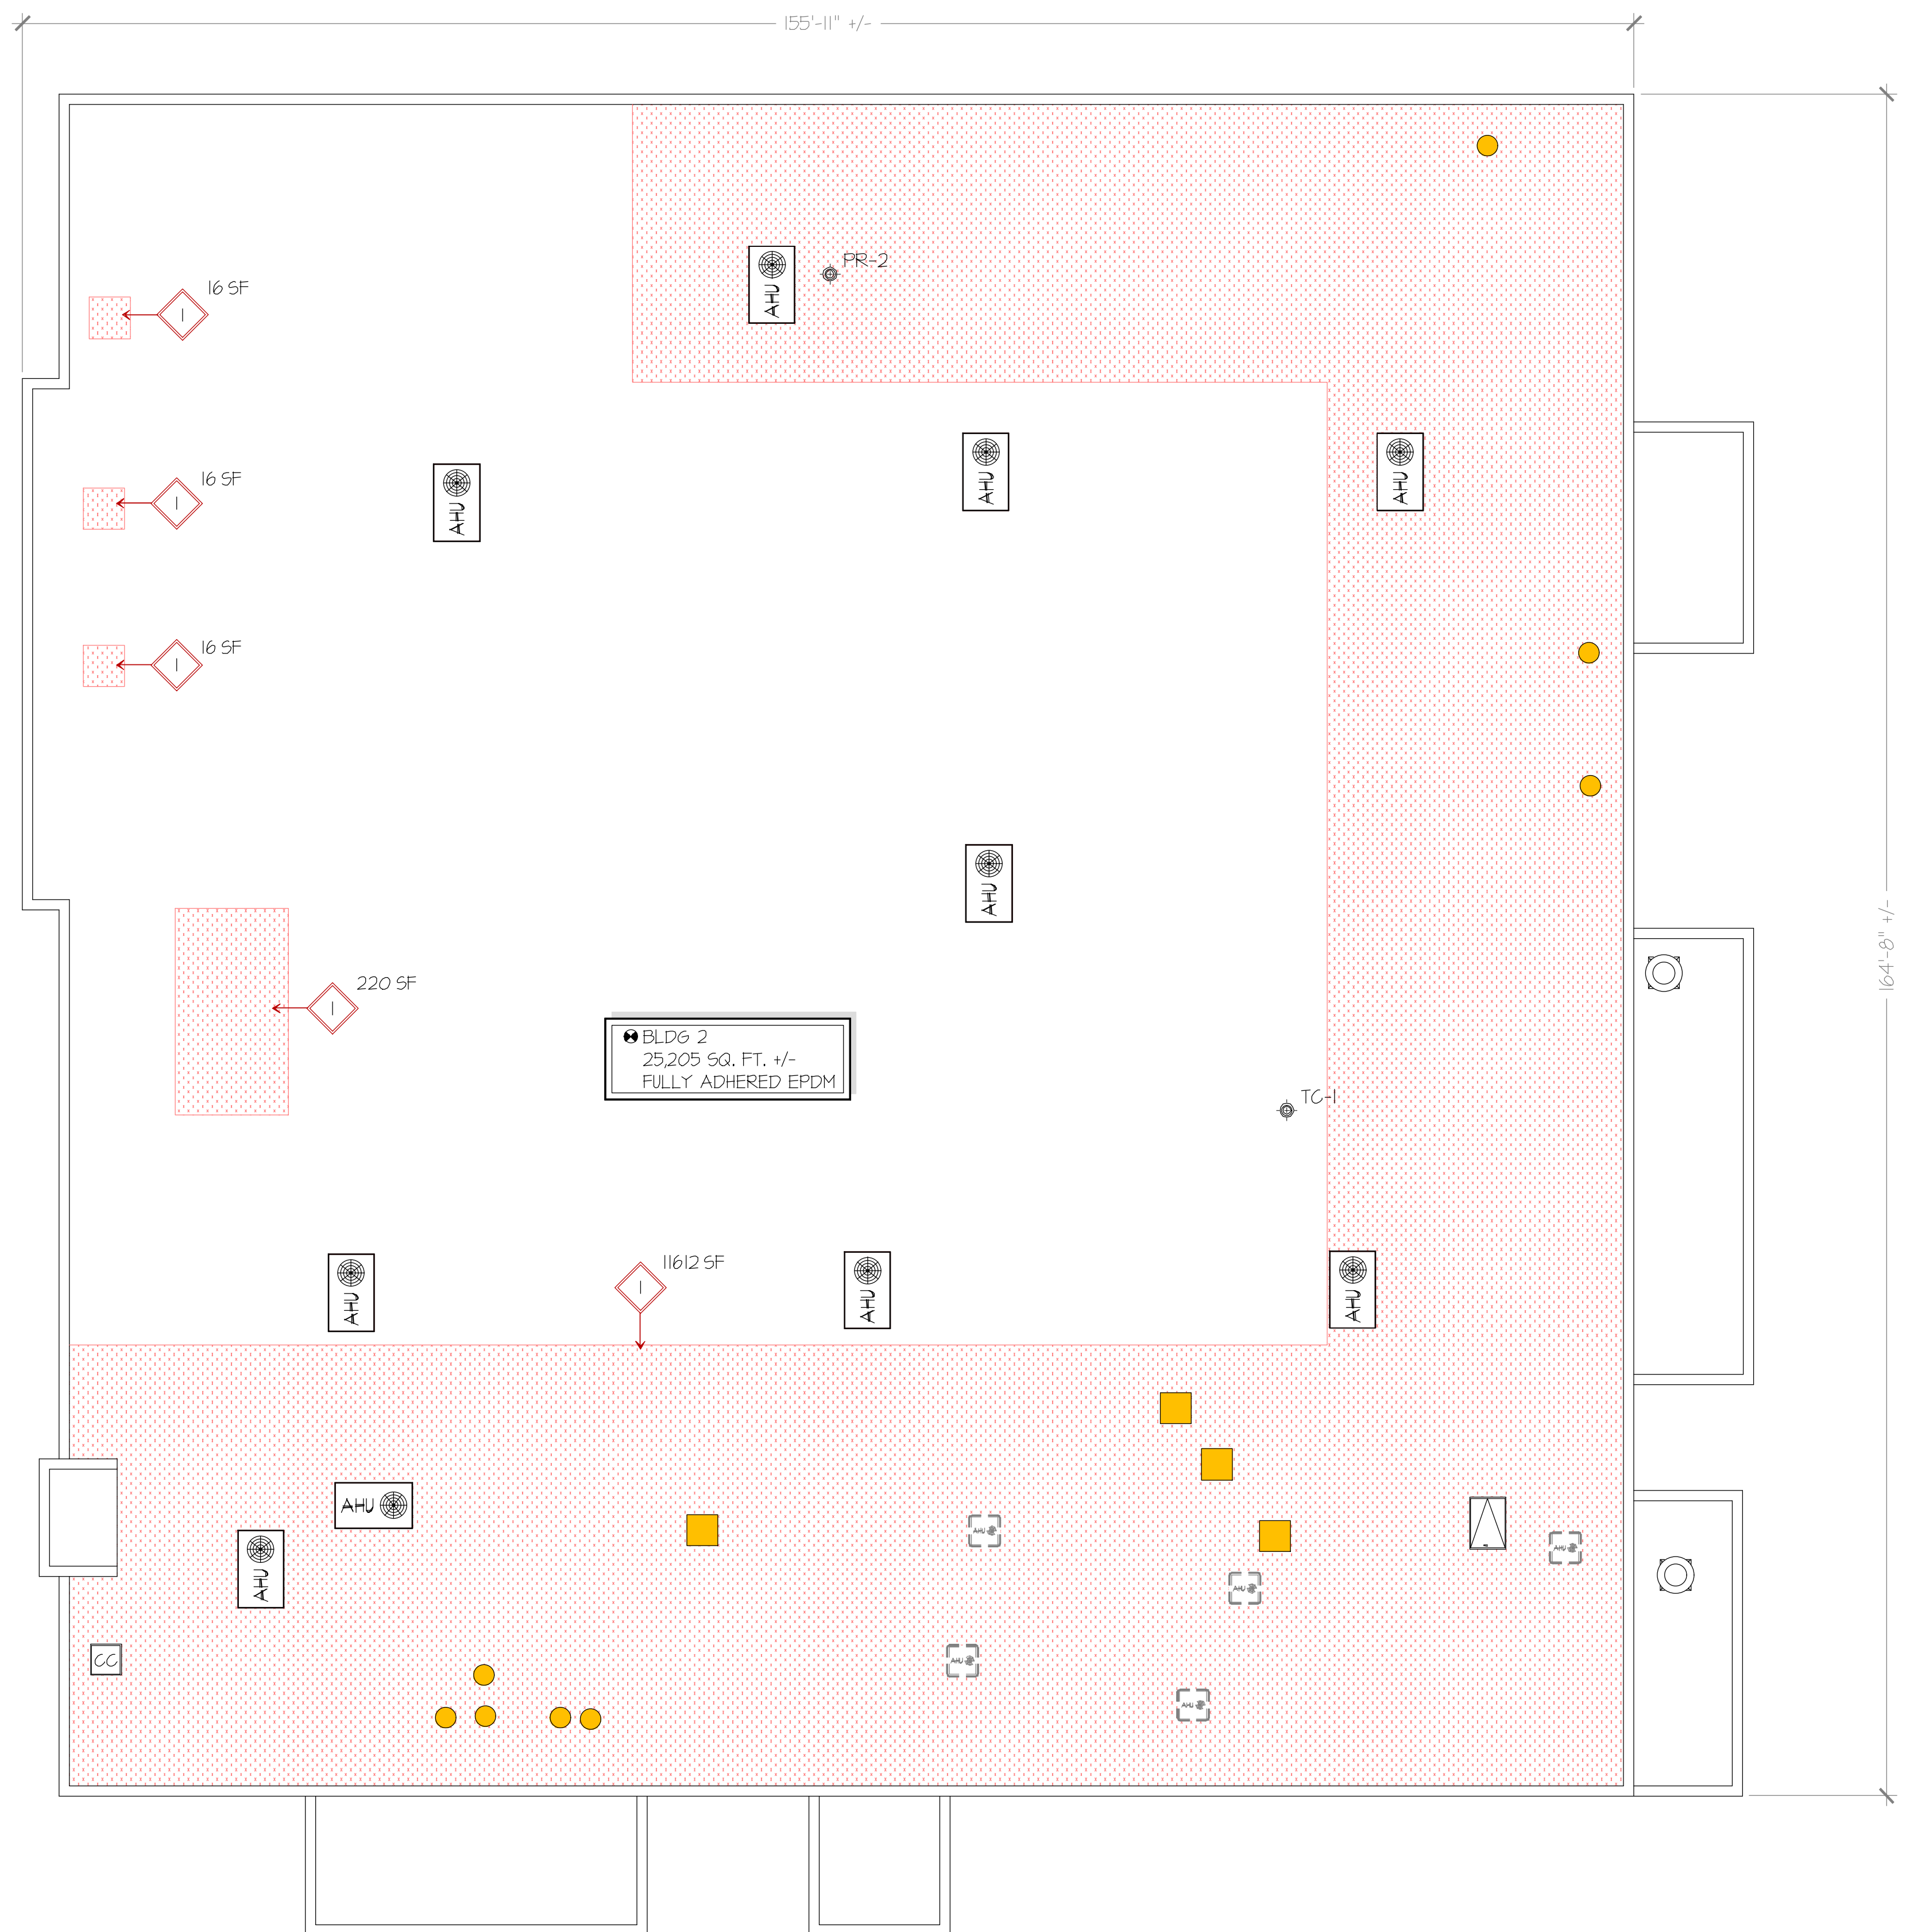

SYMBOL LEGEND	
	CAPPED CURB
	ROOF HATCH
	EQUIPMENT PAD
	AHU ON CURB
	AHU ON SUPPORT
	SATELLITE TRAY
	SKYLIGHT
	DEFICIENCY LOCATION / NO.

NOTE: PENETRATIONS ARE APPROXIMATE IN SIZE AND LOCATION TO BE USED AS REFERENCE POINTS ONLY

ROOF CONSULTING SERVICES, INC
P.O. BOX 9147
RICHMOND, VIRGINIA 23226

(804) 515-0885


* SURVEYS * SPECIFICATIONS * INSPECTIONS *

DATE: 06/02/2022
DRAWN BY: C.J.W.T.
SCALE: 3/32"=1'-0"
CHECKED BY: W.D.S. JR

INFRARED MOISTURE SURVEY


CLIENT: PENMARK MANAGEMENT
PROJECT: CLEARFIELD SQUARE
ADDRESS: 1800 DASY STREET
CLEARFIELD, PA

DRAWING: ROOF PLAN

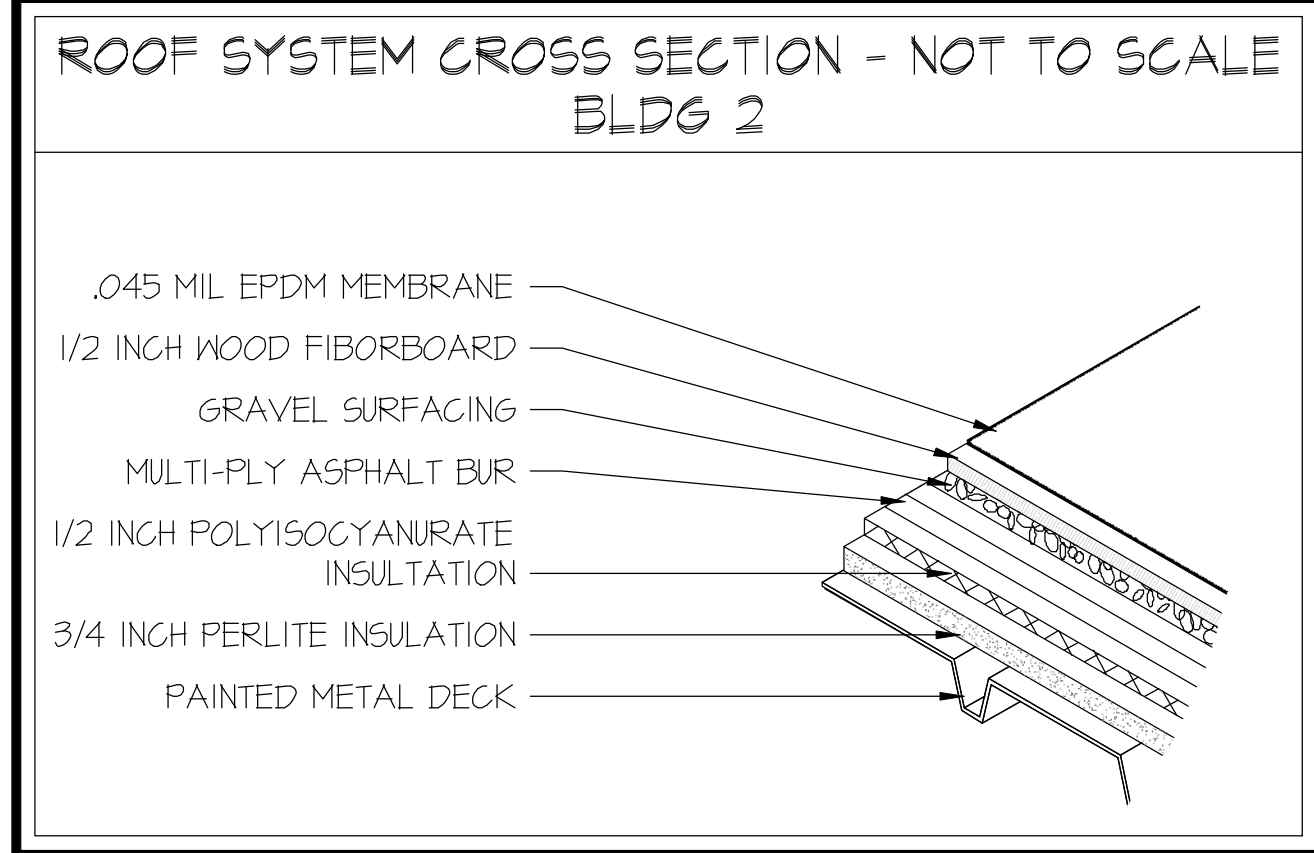

TOTAL PROJECT ROOF AREA - 177,776 SQ. FT. +/-
A6 SCALE: 3/32"=1'-0"

CONTOUR LEGEND BLDG 2			
MOISTURE LEVEL	LEGEND	SQ. FT.	%
LEVEL I - DRY		13,325 SQ. FT. +/-	52.4%
LEVEL II - WET		11,880 SQ. FT. +/-	47.1%

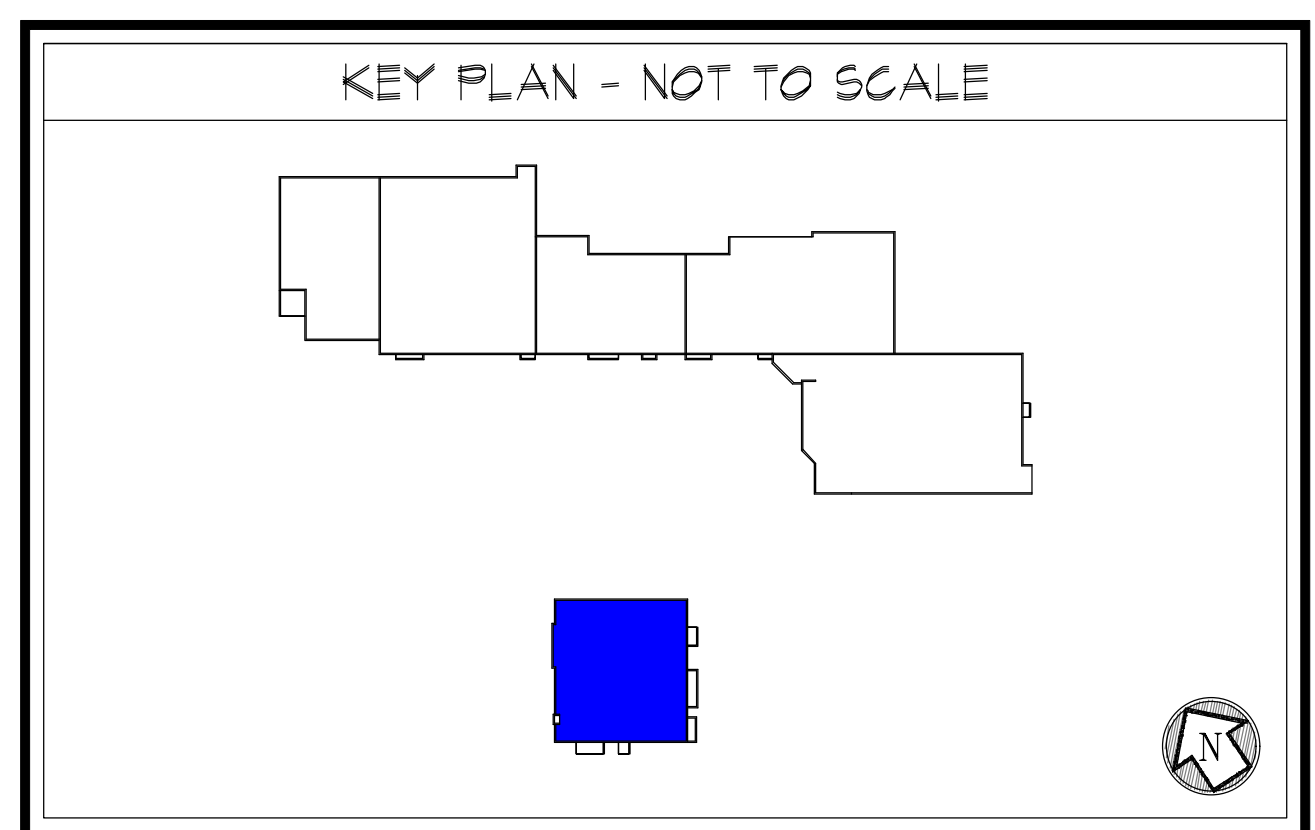

A6